


....front elevation

-external finishes
- roof**
BANGOR BLUE SLATES
 - walls**
K FINO OFF WHITE COLOUR
NATURAL STONE
 - windows**
BLACK UPVC DOUBLE GLAZED
 - fascia and soffits**
BLACK UPVC

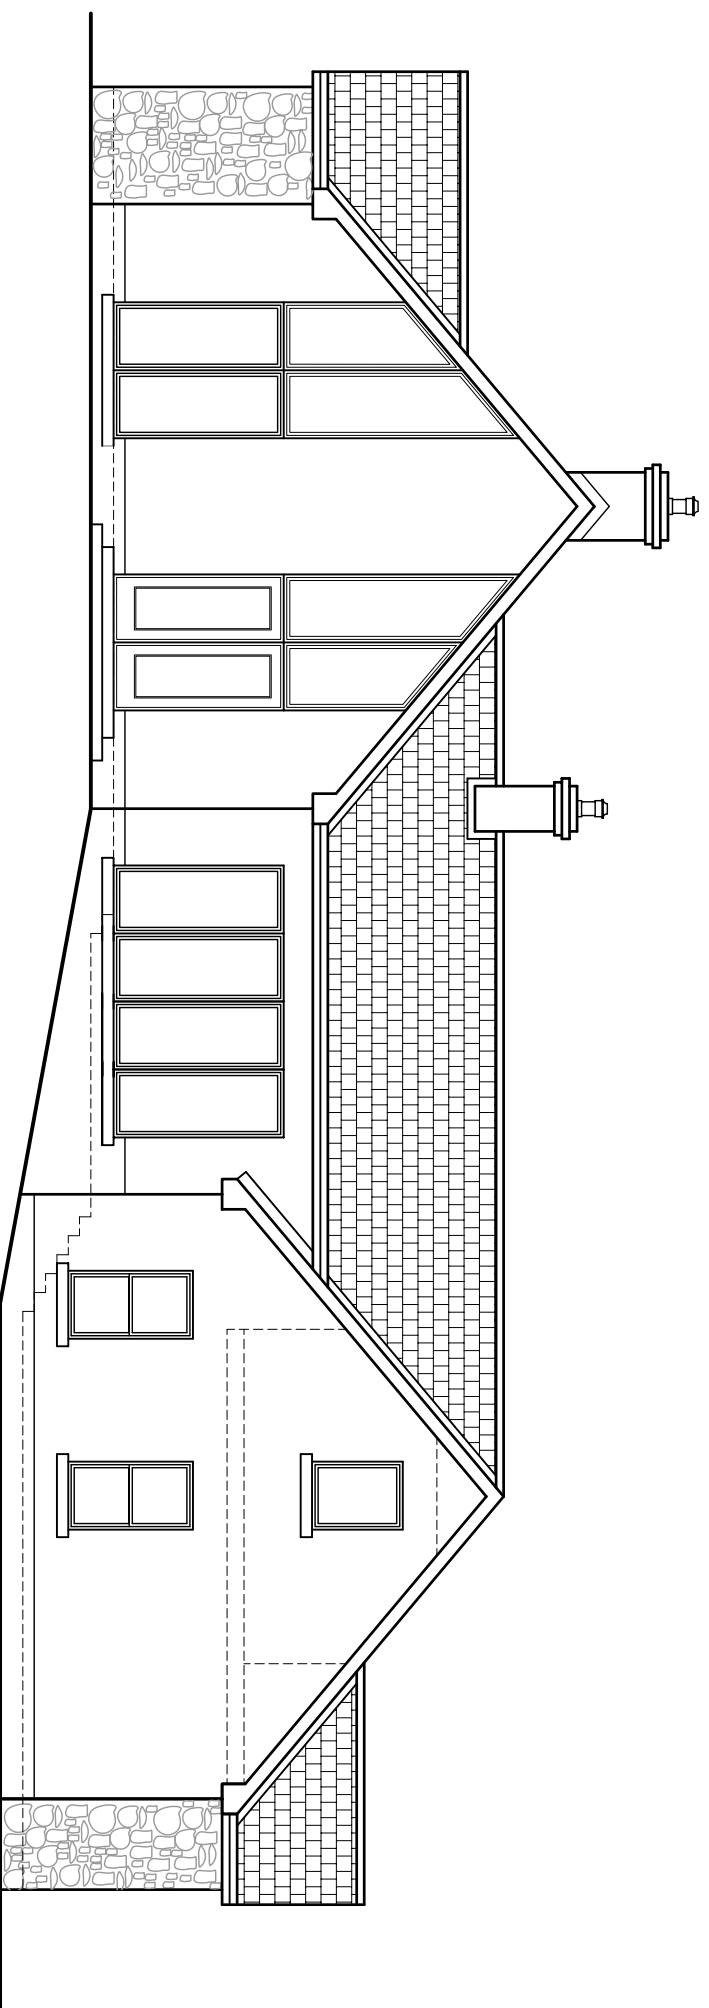

....side elevation

revisions
a

....david haire
architectural design

46 avenue rd lurgan bt66 7bd
T: 36 344322 M: 07900 278696
email : info@davidhaire.co.uk

title
Proposed new dwelling and detached garage
GOM SW of 104 Ballyscoral rd dromore
for maldag developments

project
front elevation
side elevation

scale 1 : 100
date July 09
dwg 08-151-04