



....front elevation


-external finishes
- roof**
REDLAND FLAT BLACK TILES
- walls**
GRANITE CHIP DASH
NATURAL STONE TO PORCH
AND SUNROOM
- windows**
LIGHT OAK UPVC DOUBLE GLAZED
- features**
PLASTER BASE QUILONS
* RAISED BANDS AROUND OPENINGS
- fascia and barge**
BLACK UPVC

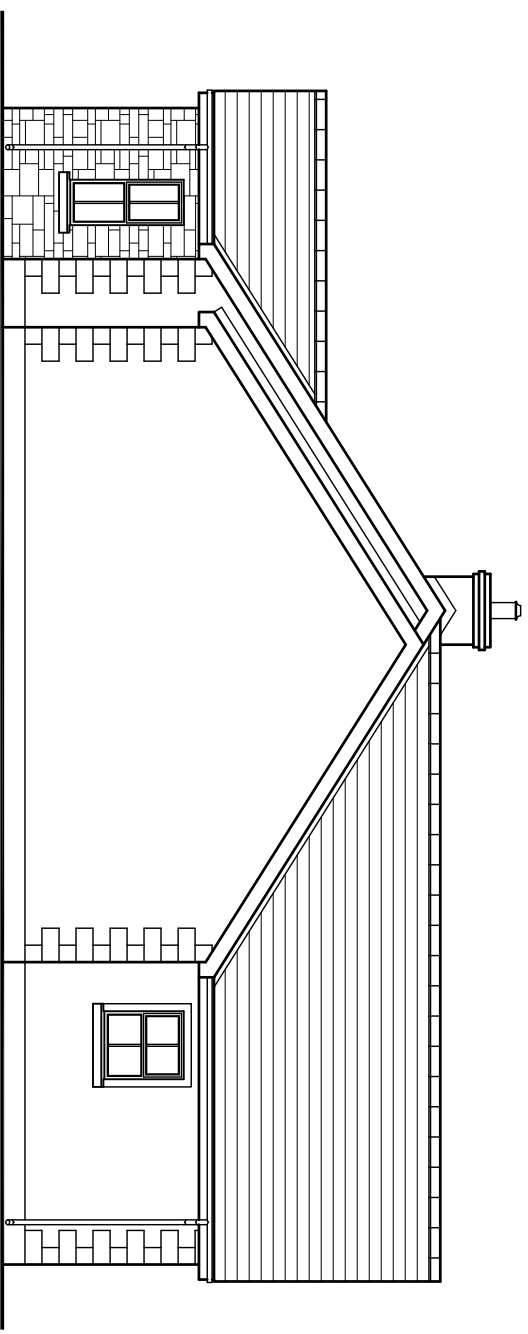

....side elevation

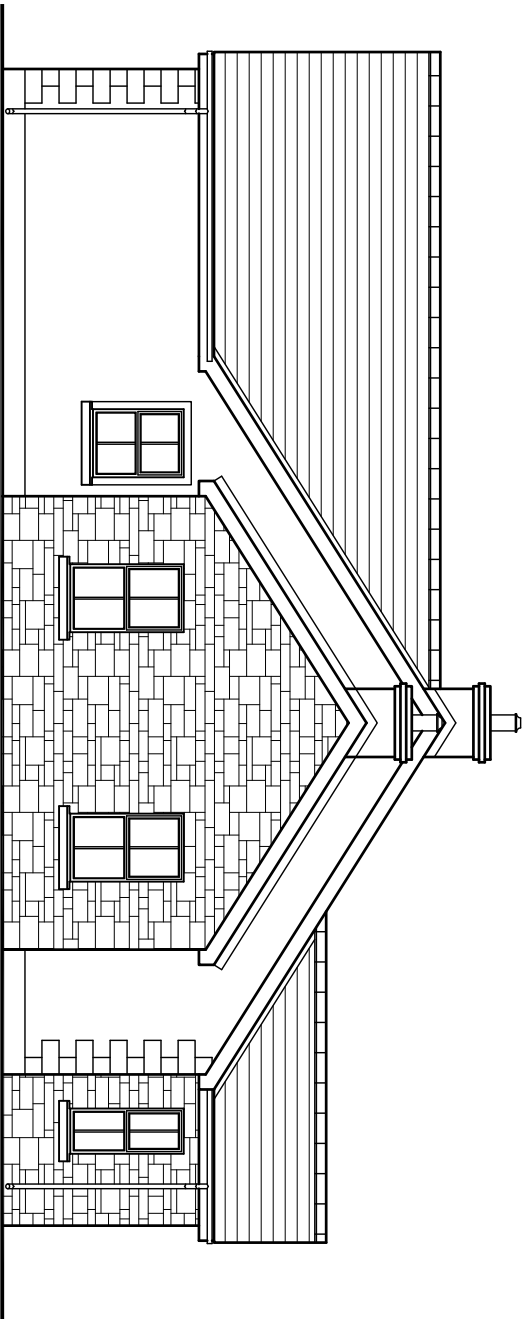

....side elevation

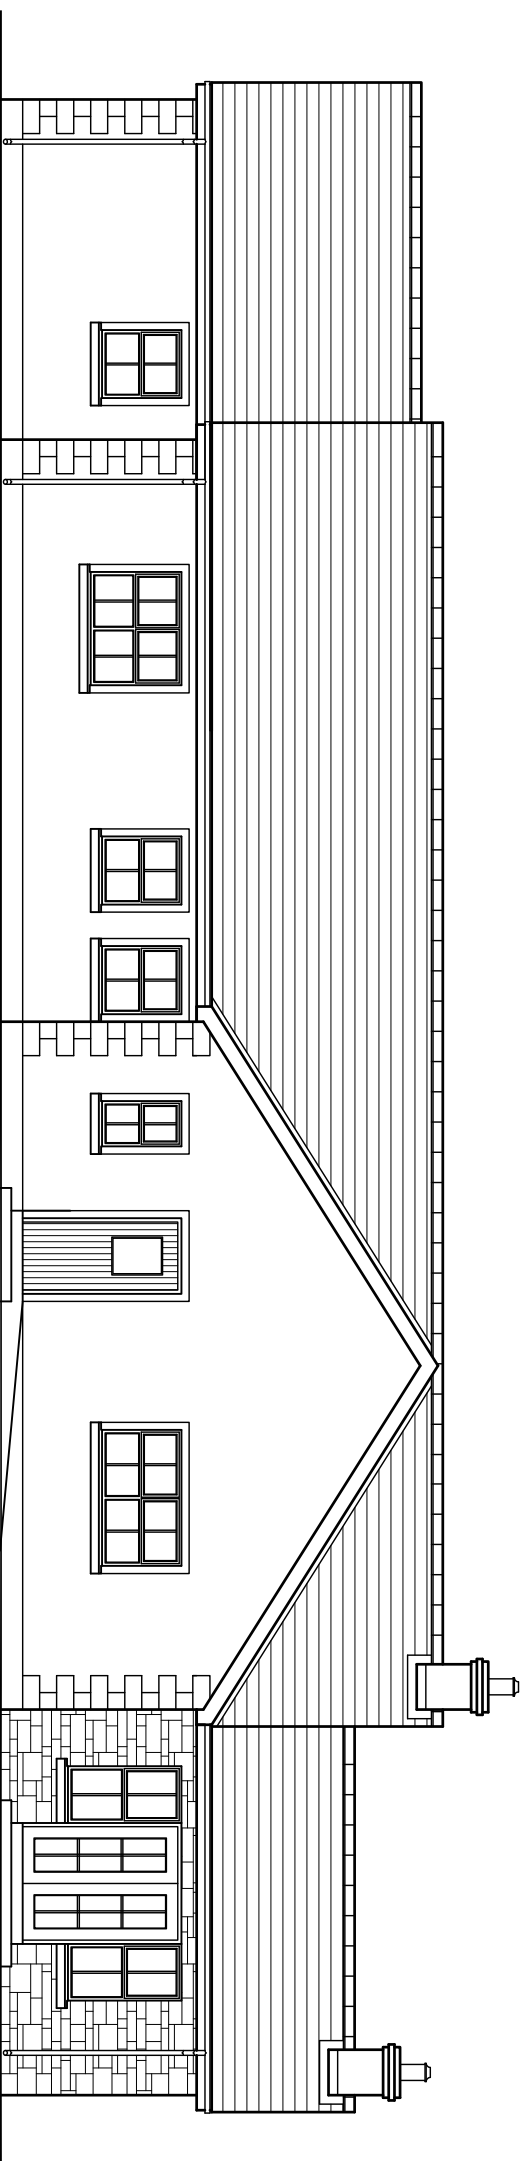

....rear elevation

revisions	date	description
2		

....david haire
architectural design

46 avenue rd lurgan bt66 7bd
T: 38 344322 M: 07900 278696
email : info@davidhaire.co.uk

title
Proposed dwelling & garage 1.60m east of
35 morrice road, donadoney for maldag dev.

project
elevations

scale 1 : 100
date jan 11
dwg 10-113-03