

# .....david haire architectural design

46 avenue rd lurgan bt66 7bd  
T: 38 344322 M: 07900 278696  
email : info@davidhaire.co.uk

## title

Proposed split level dwelling  
100m west of 26 Donadoney Road, Blackskull  
for maidag developments

## project

elevations

1 : 100


Aug 05

05-125-04



scale

date


dwg

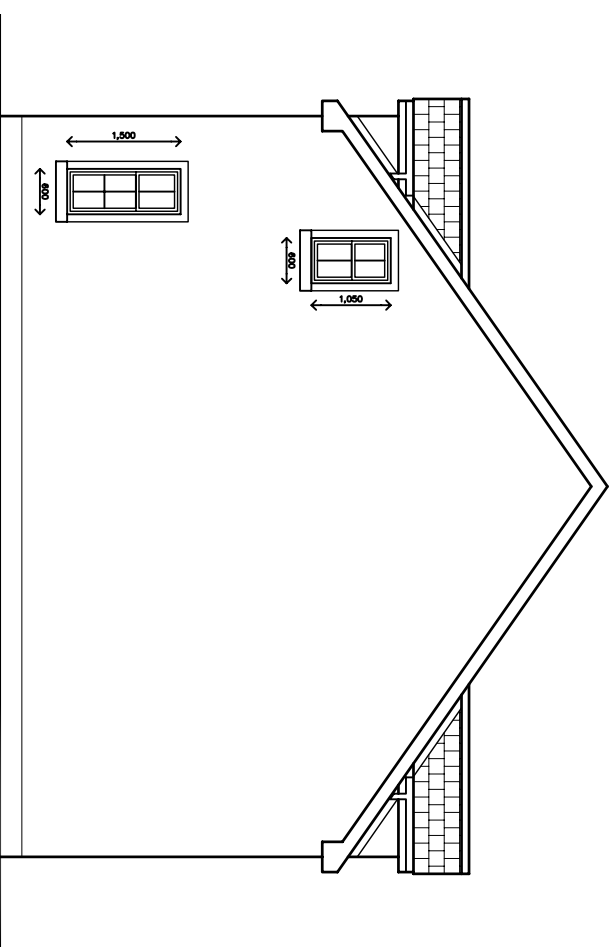

.....side elevation

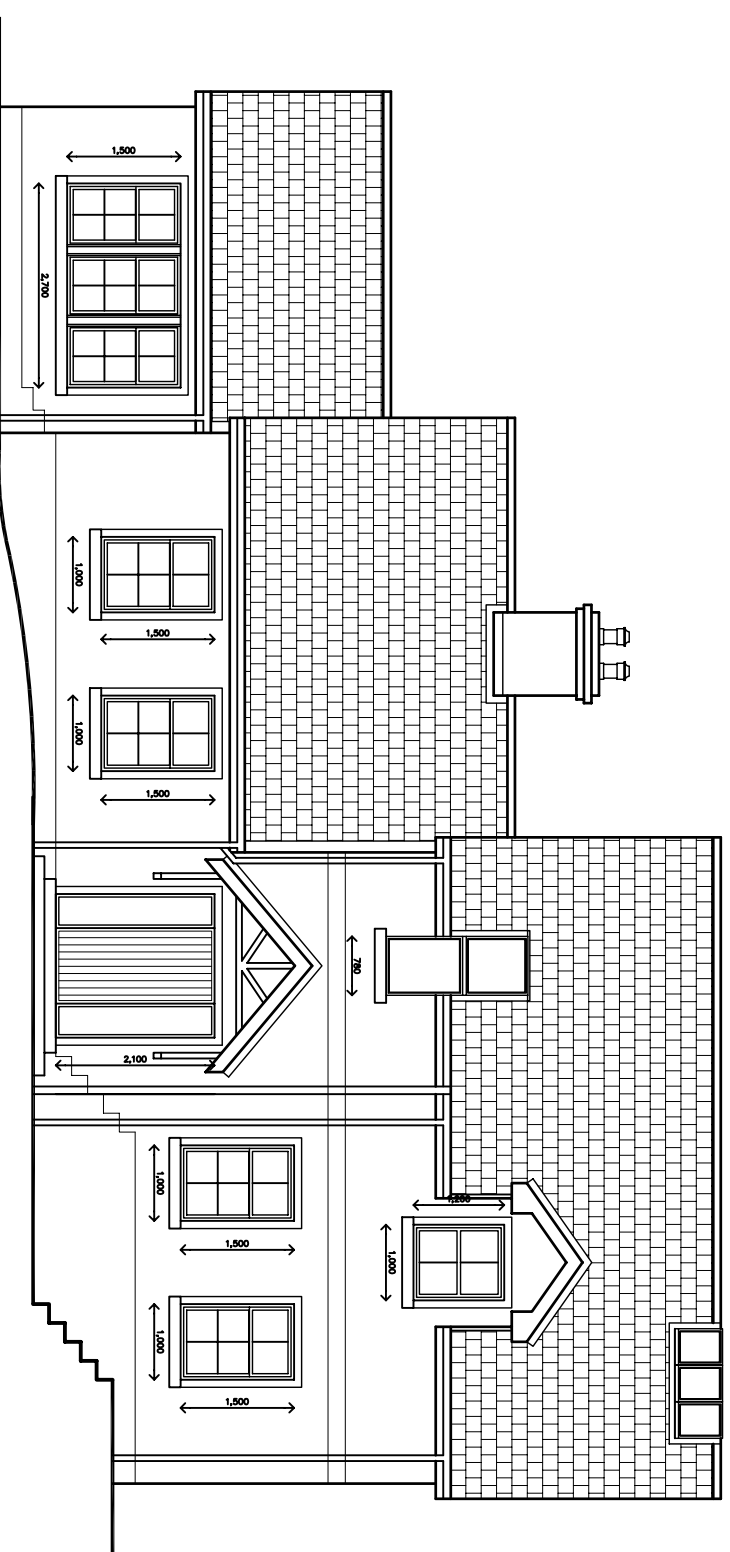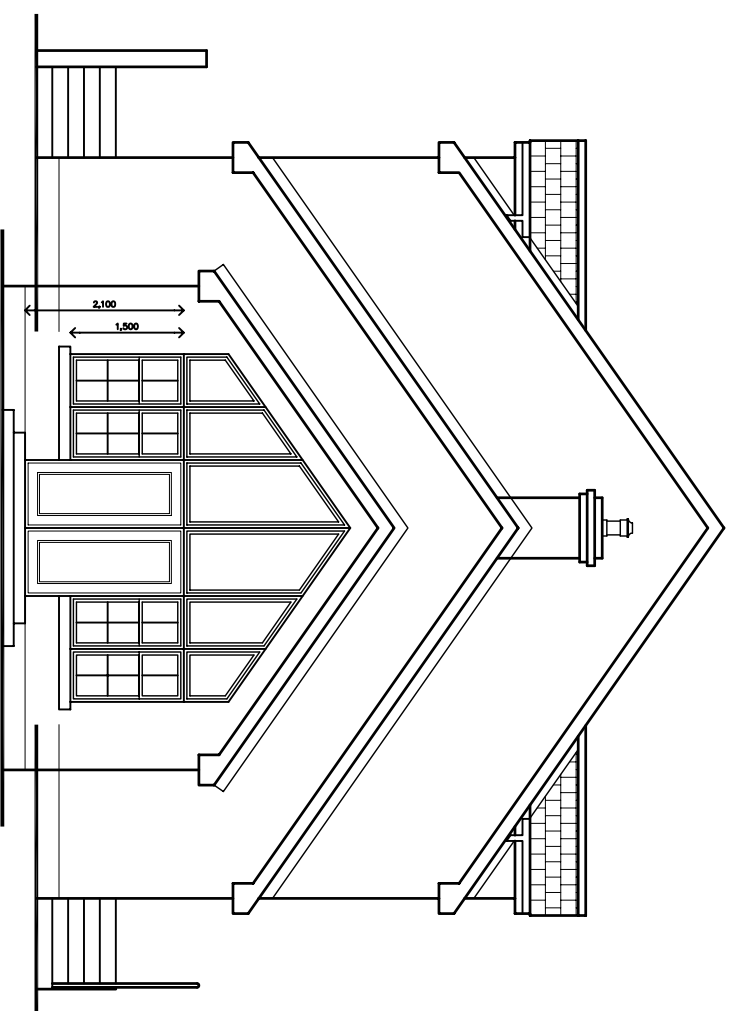

.....front elevation

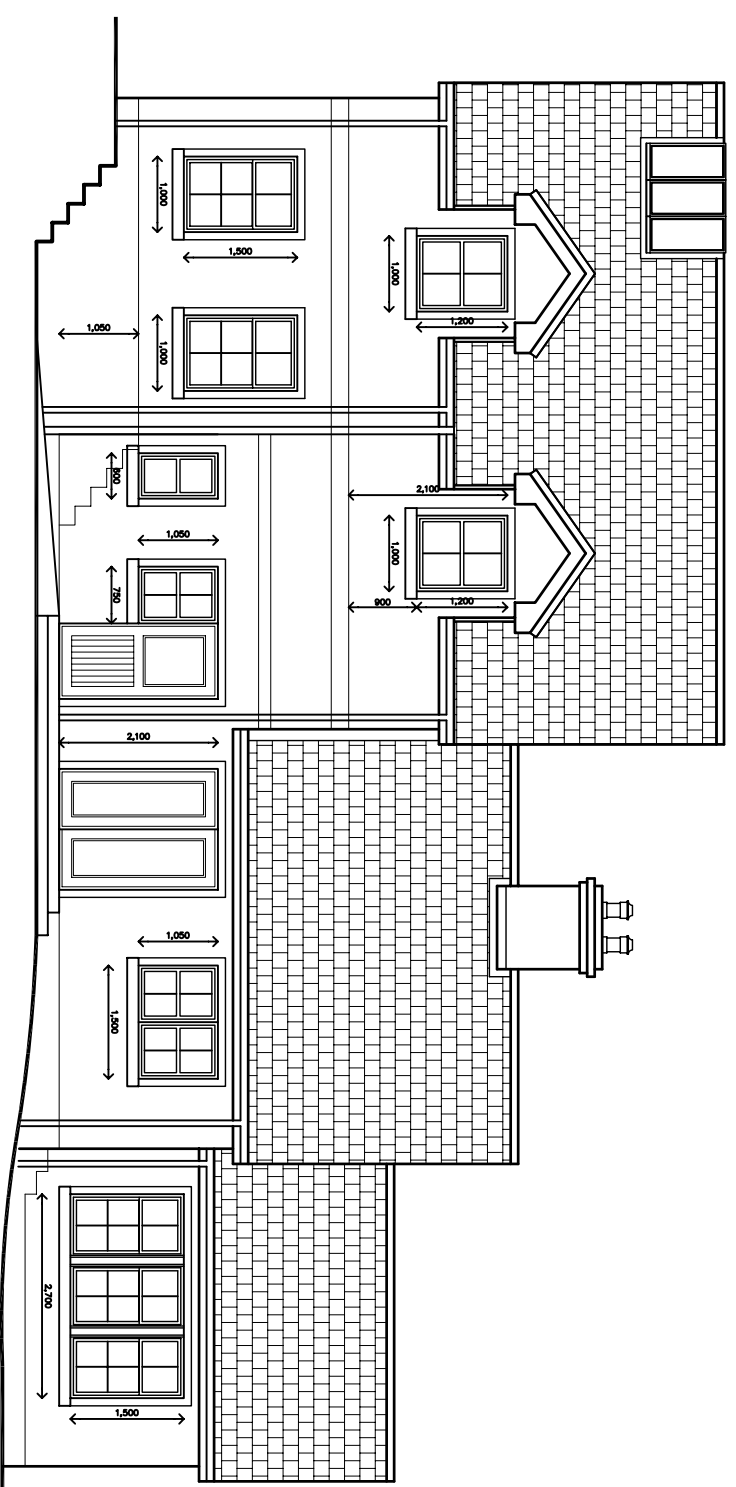

## .....external finishes

### roof

REDLAND FLAT BLACK TILES

### walls

ROUGHCAST GREY RENDER  
SMOOTH RENDER FEATURE  
AROUND OPENINGS

### windows

WHITE UPVC DOUBLE GLAZED

### chimney and plinth

ROUGHCAST GREY RENDER

### fascia and barge

WHITE UPVC