


.....rear elevation

-external finishes
- roof**
BANGOR BLUE SLATES
 - walls**
K REND OFF WHITE COLOUR
NATURAL STONE
 - windows**
BLACK UPVC DOUBLE GLAZED
 - fascia and soffits**
BLACK UPVC

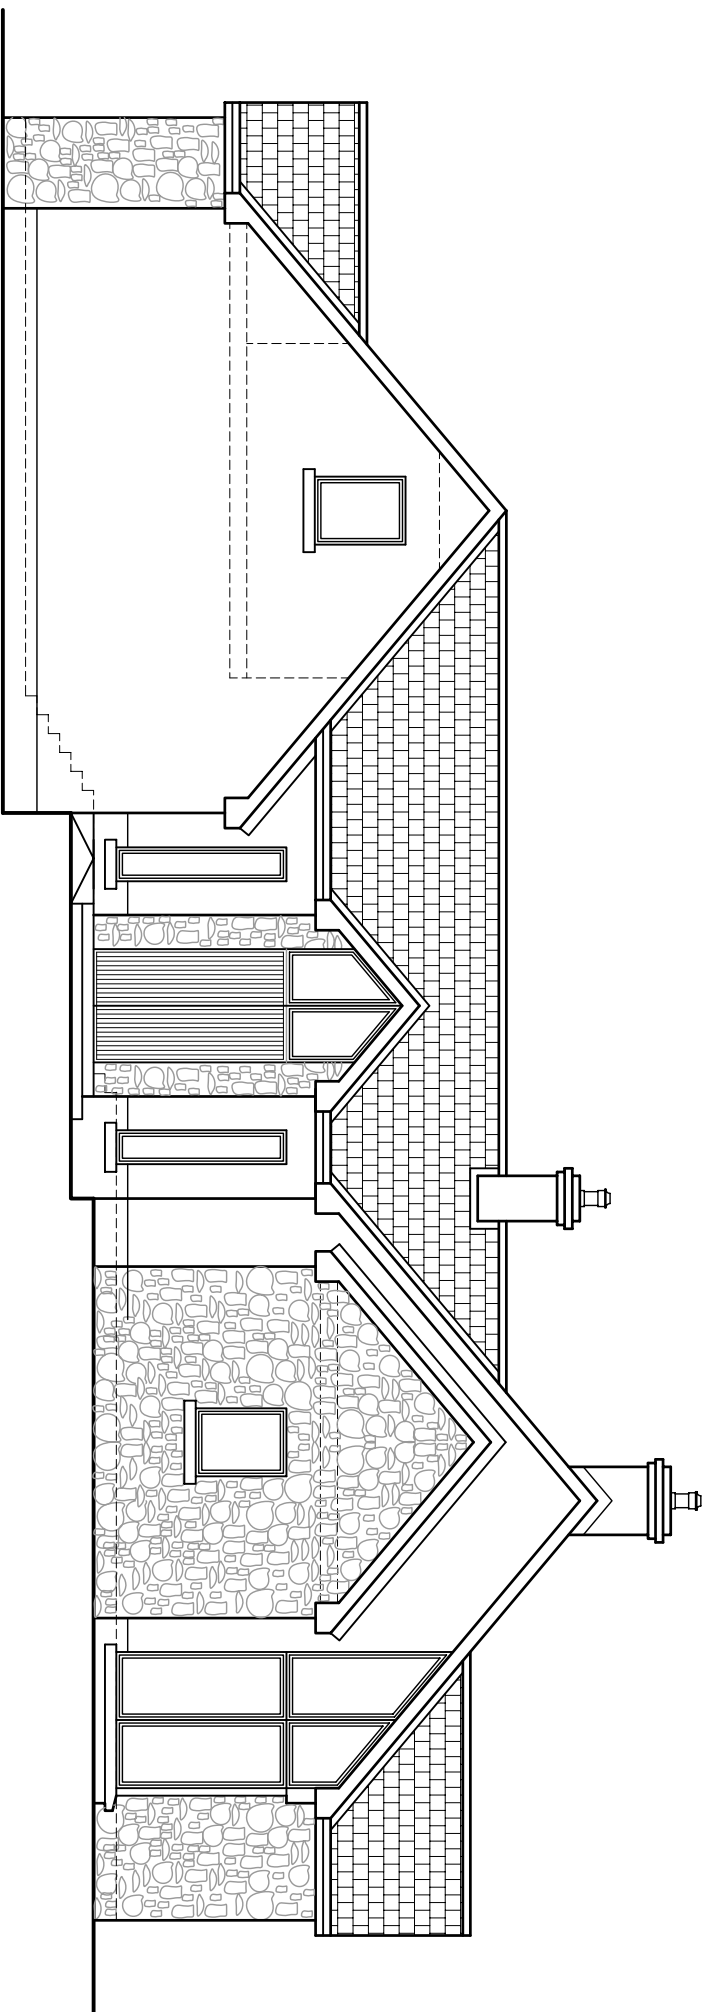

.....side elevation

revisions
a

.....**david haire**
architectural design

46 avenue rd lurgan bt66 7pd
T: 36 344322 M: 07900 270696
email : info@davidhaire.co.uk

title

proposed new dwelling and detached garage
60m sw of 104 killysorell rd dromore
for maldaag developments

project
rear elevation
side elevation

scale
1 : 100
date
july 09
dwg
08-151-05