


- General Notes**
1. For setting out refer to Architect's drawings.
 2. This drawing to be read in conjunction with all other Architectural and Engineering drawings and all other relevant drawings and Specifications.
 3. DO NOT SCALE FROM THIS DRAWING. Use figured dimensions only.

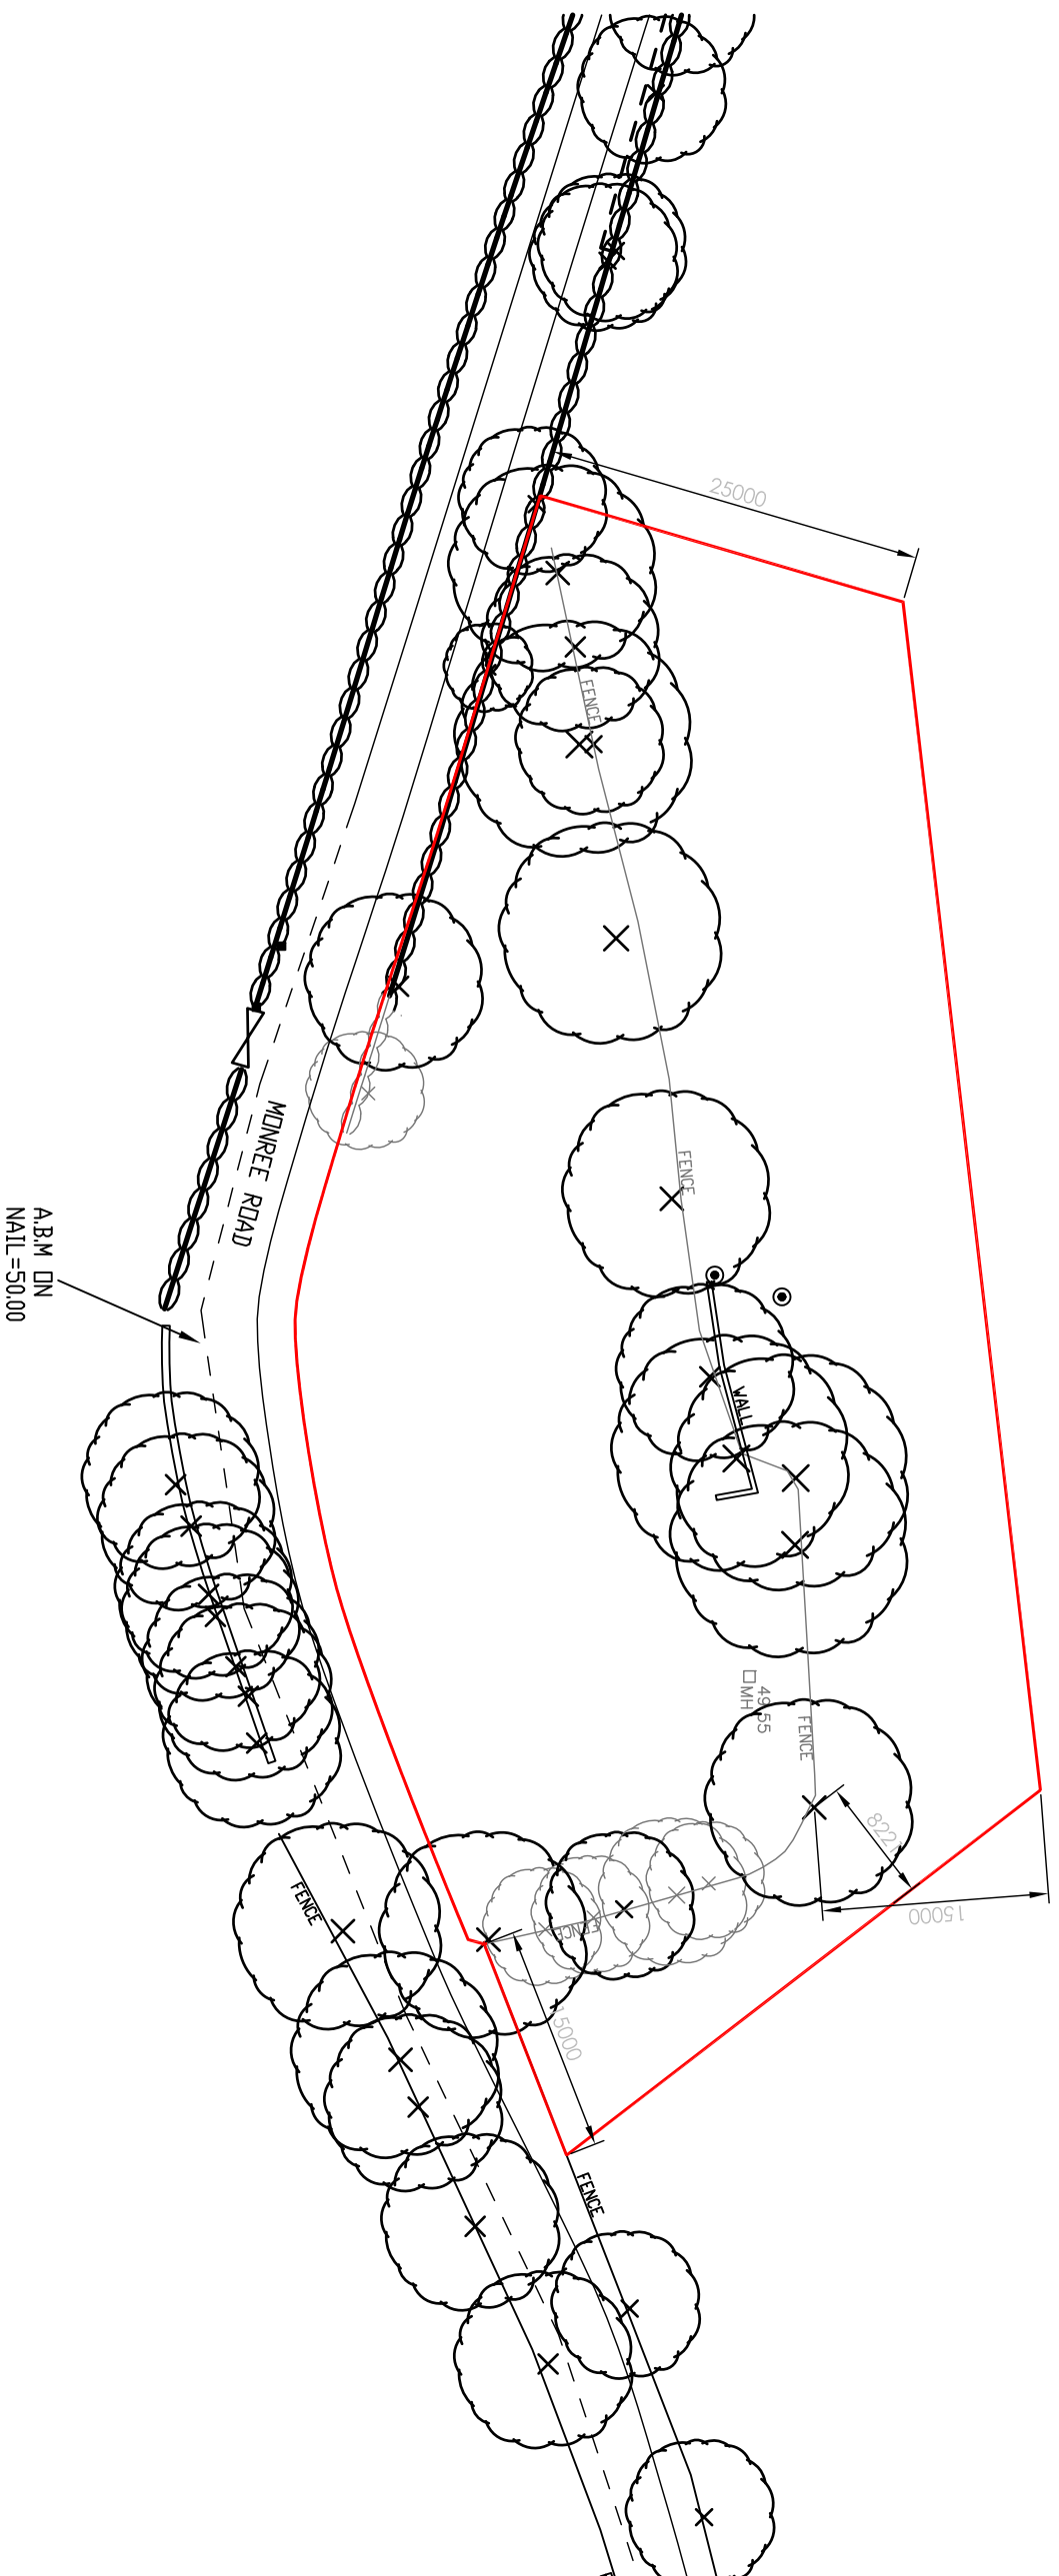

| Rev | Date | Drawn by | Appr. by | Description |
|-----|------|----------|----------|-------------|
| | | | | |
| | | | | |

design 

structural & civil engineering design

50 Redmillbank Street
 Hillborough BT26 6AW
 T: 028 9266 1105
 F: 028 9268 1104
 E: mail@designid.co.uk

Project: S5 Monree Road
 Drawing Title: Site Layout
 Drawing Status: 1:500

Drawn By: ID
 Date Drawn: June 2009
 Project Number: -
 Scale: @ A1

| Drawing Status | Drawing Number | Revision |
|----------------|----------------|----------|
| | | |