




.....section aa

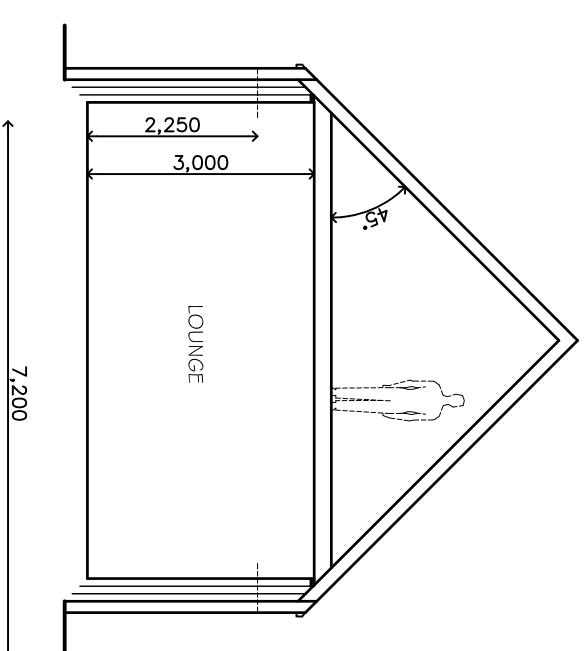

.....section bb

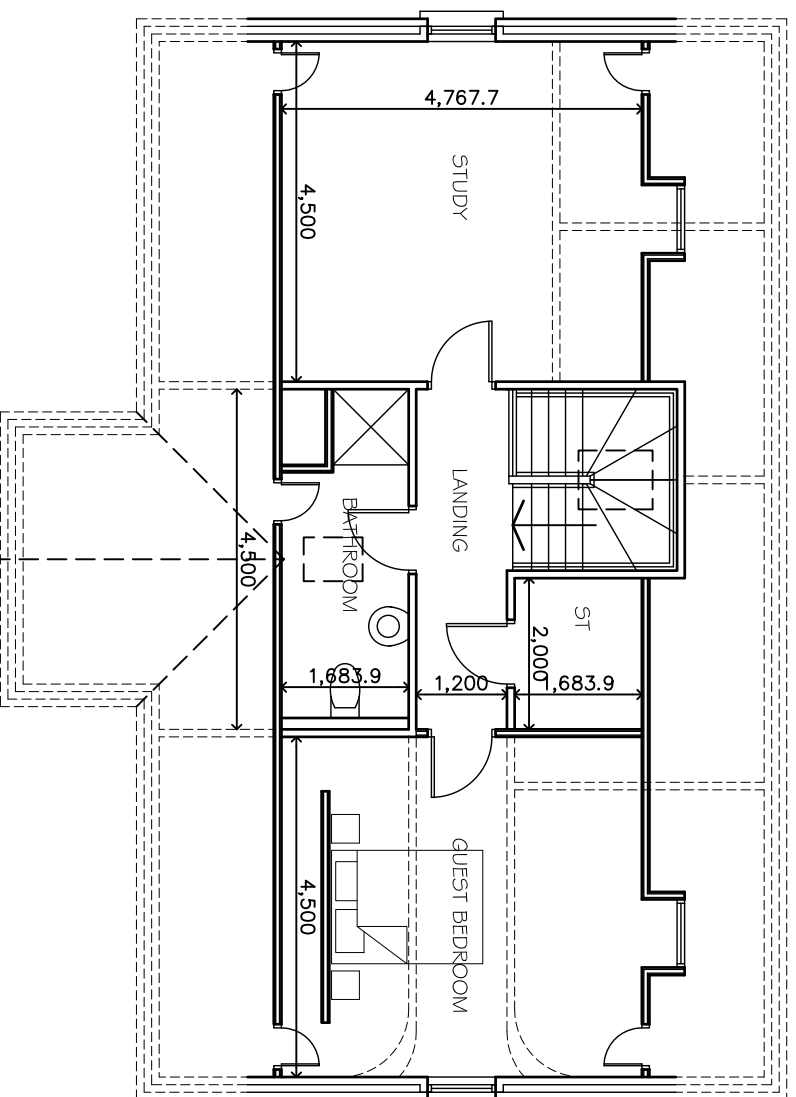

.....first floor plan
.....option showing roofspace

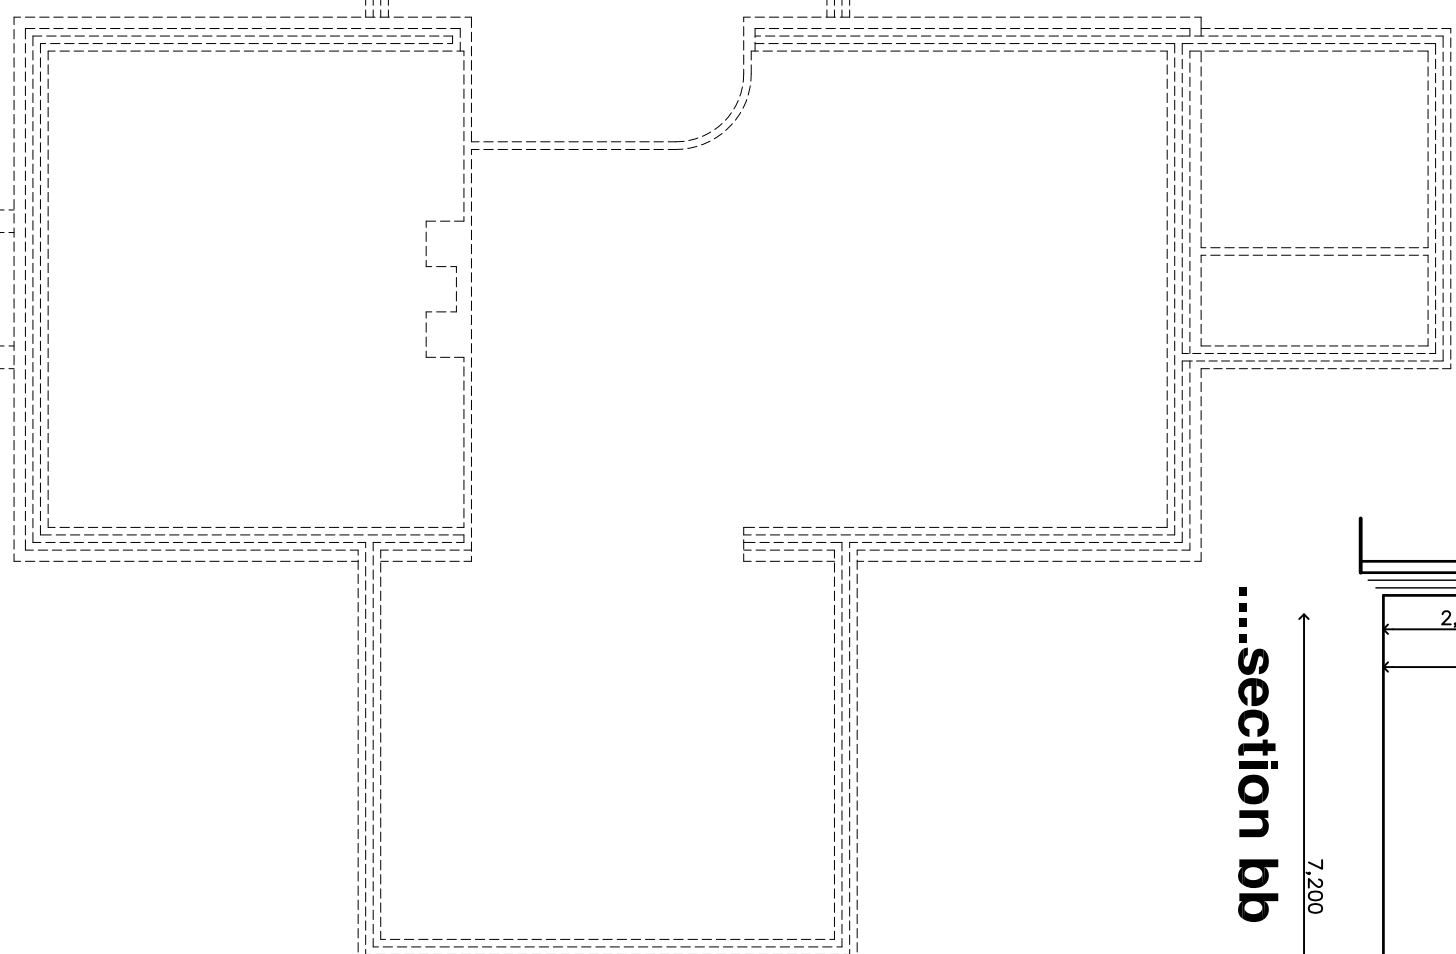

revisions **a**

.....david haire
architectural design

46 avenue rd lurgan bt66 7bd
T: 38 344322 M: 07900 278696
email : info@davidhaire.co.uk

title
proposed replacement dwelling and detached garage
1.60m west of 267 ballygowan rd drumore
for maldaig developments ltd

project
first floor plan and sections

scale **1 : 100**
date **NOV 11**
dwg **11-124-03**