



....front elevation

....external finishes

roof

BANGOR BLUE SLATES

walls


GRANITE DASH  
NATURAL STONE

windows

LIGHT OAK UPVC DOUBLE GLAZED

features

SMOOTH PLASTER TO BASE, OPENINGS  
AND QUOINS TO CORNERS

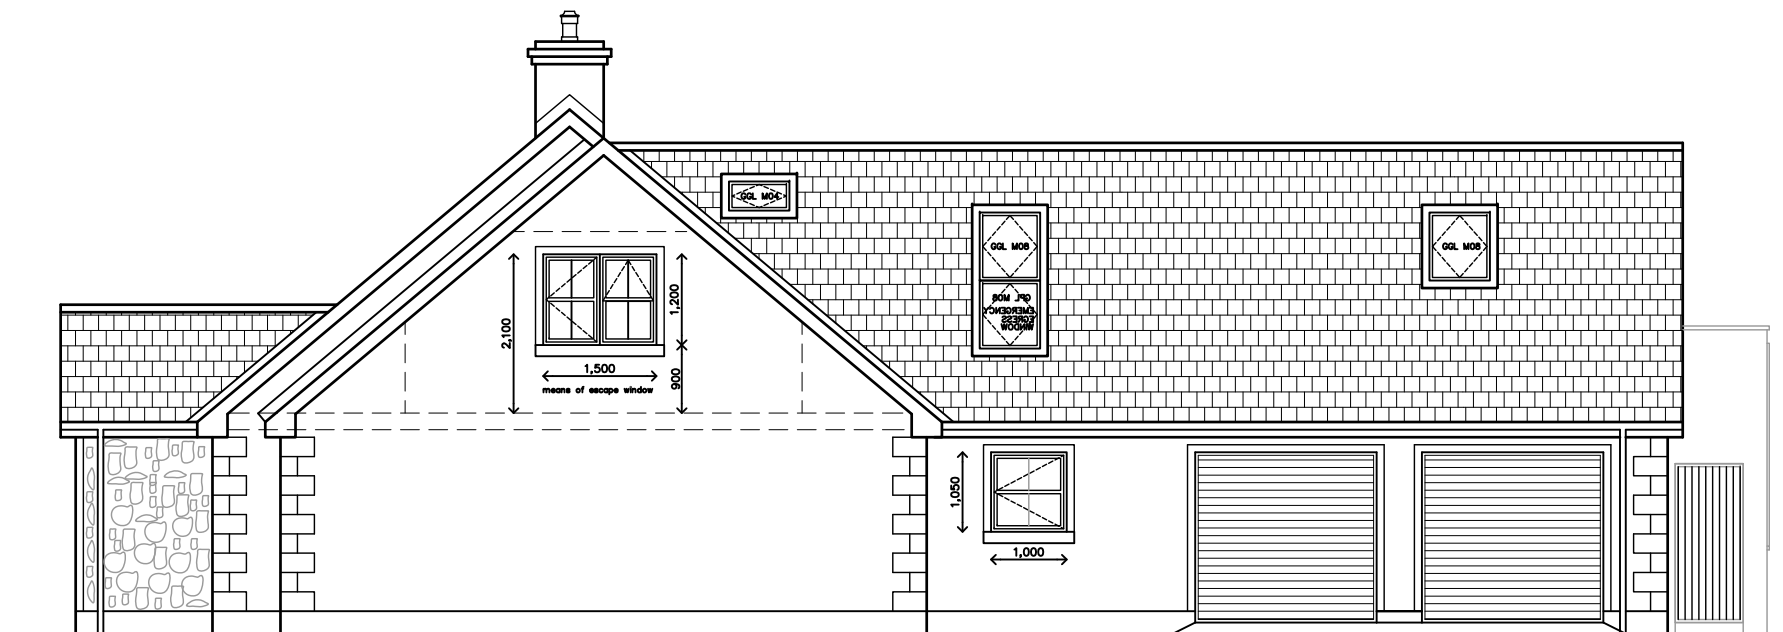

....side elevation

....david haire  
architectural design

46 avenue rd lurgan bt66 7bd  
T: 38 344322 M: 07900 278696  
email : info@davidhaire.co.uk

title

proposed new dwelling and integral garage adj & south  
23 monree rd, donacloney for maldag developments

project

front & side elevations

1:100

scale

jun 06

date

05-163-04

dwg