

planning amendments | may 18 | a | revisions

....proposed front elevation


....david haire
architectural design

46 avenue rd lurgan bt66 7bd
T: 38 344322 M: 07900 278696
email : info@davidhaire.co.uk


title
proposed barn conversion, extension
and double garage adj to 10G blackskull rd dromore
for waugh farms ltd

project
proposed elevations and sections

1:100 | **scale**
jun 17 | **date**
16-108-10 | **dwg**

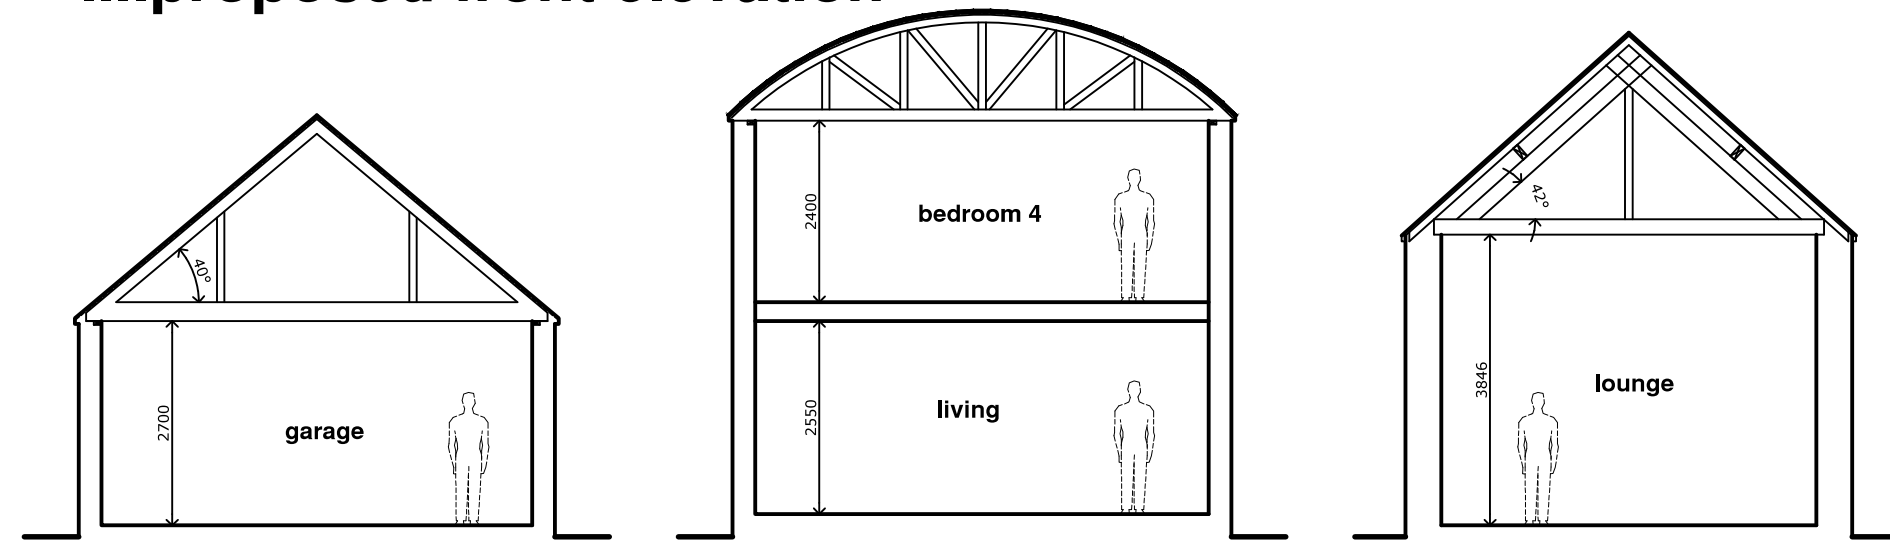

....proposed sections

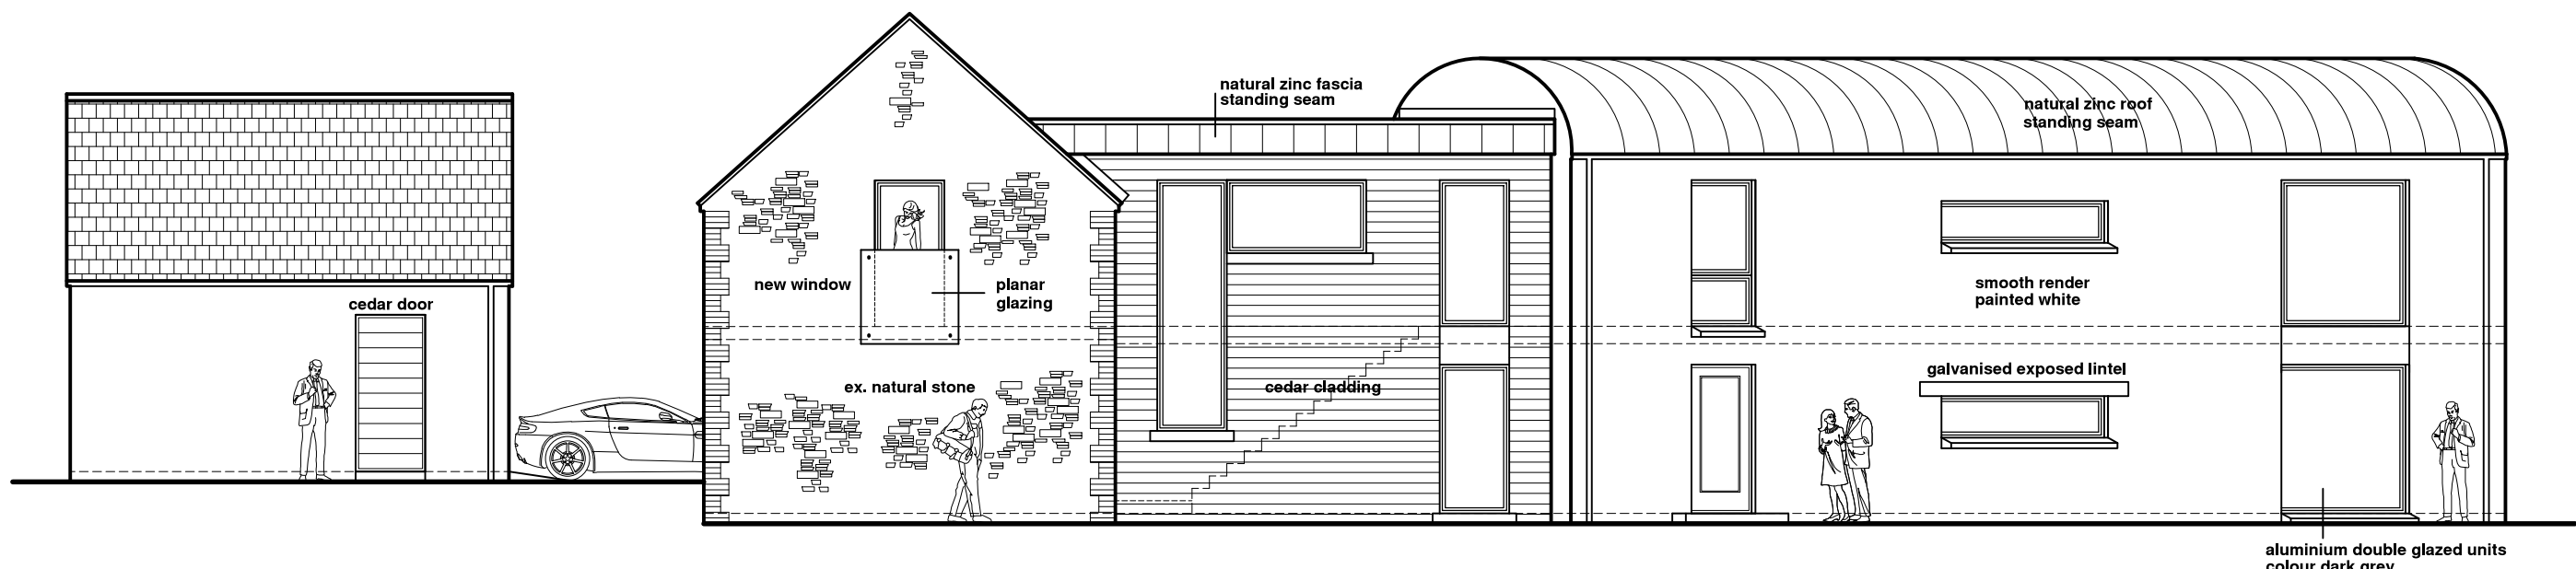

....proposed rear elevation