

...david haire architectural design

46 avenue rd lurgan bt66 7bd
T: 38 344322 M: 07900 278696
email : info@davidhaire.co.uk

title

proposed barn conversion, extension
and double garage adj to 106 blackskull rd dromore
for waugh farms ltd

project

proposed elevations

scale


1:100

date


jun 17

dwg


16-108-11

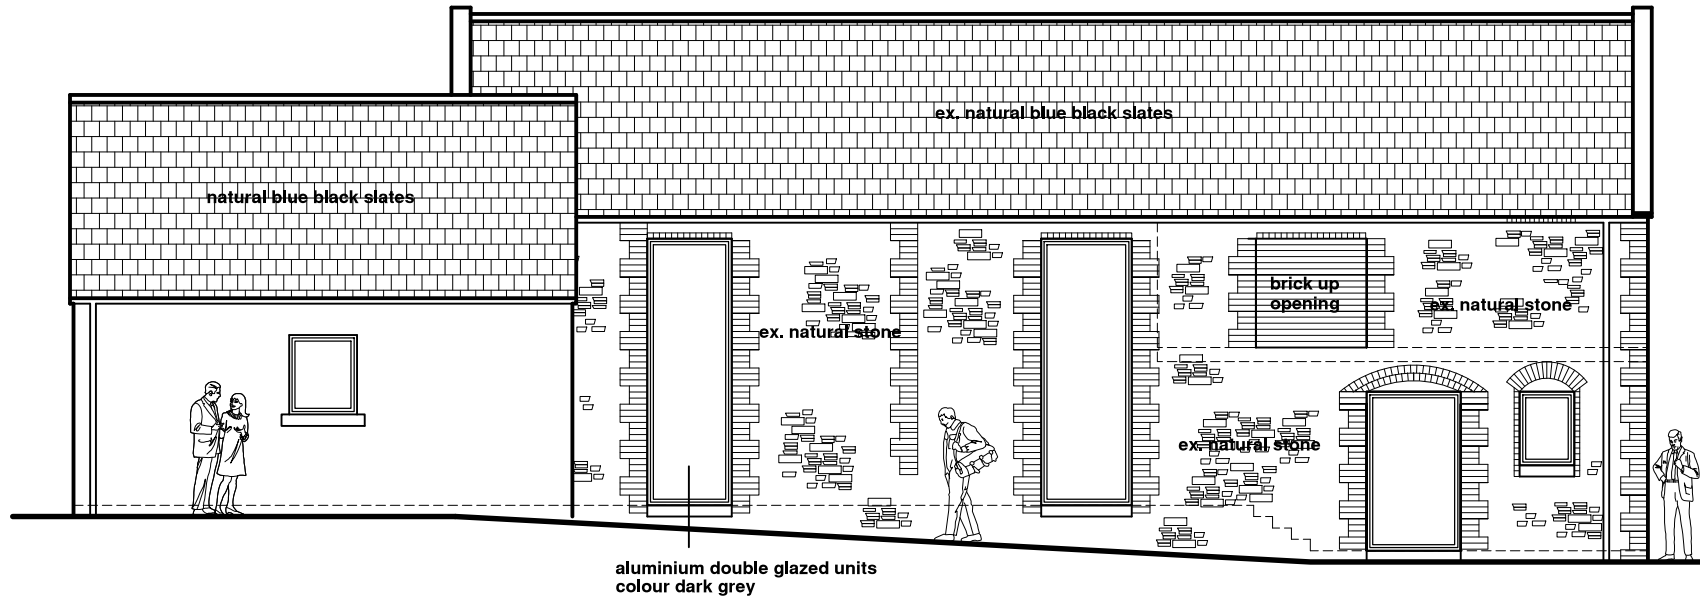



....proposed side elevation

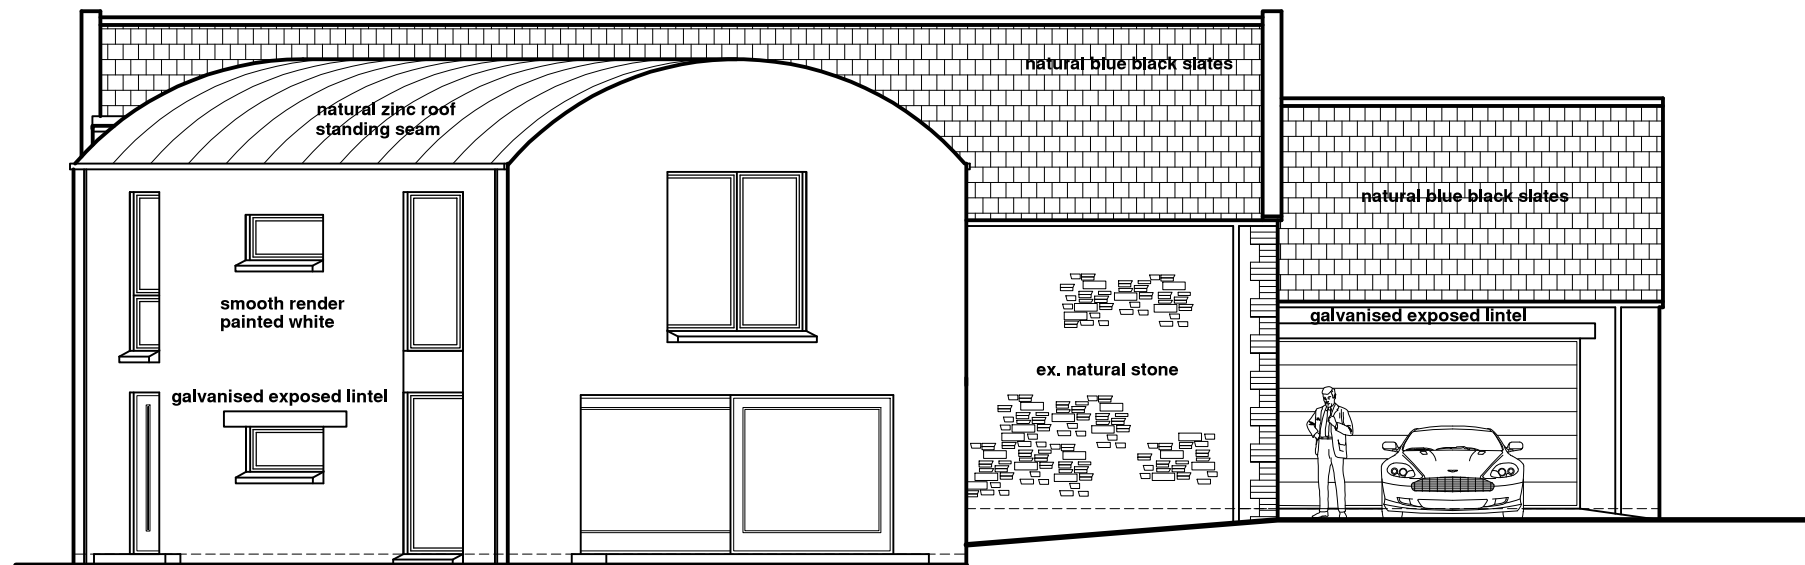


....proposed side elevations

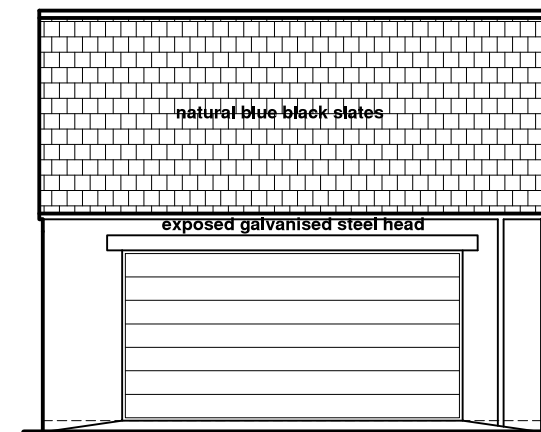

....proposed garage elevations

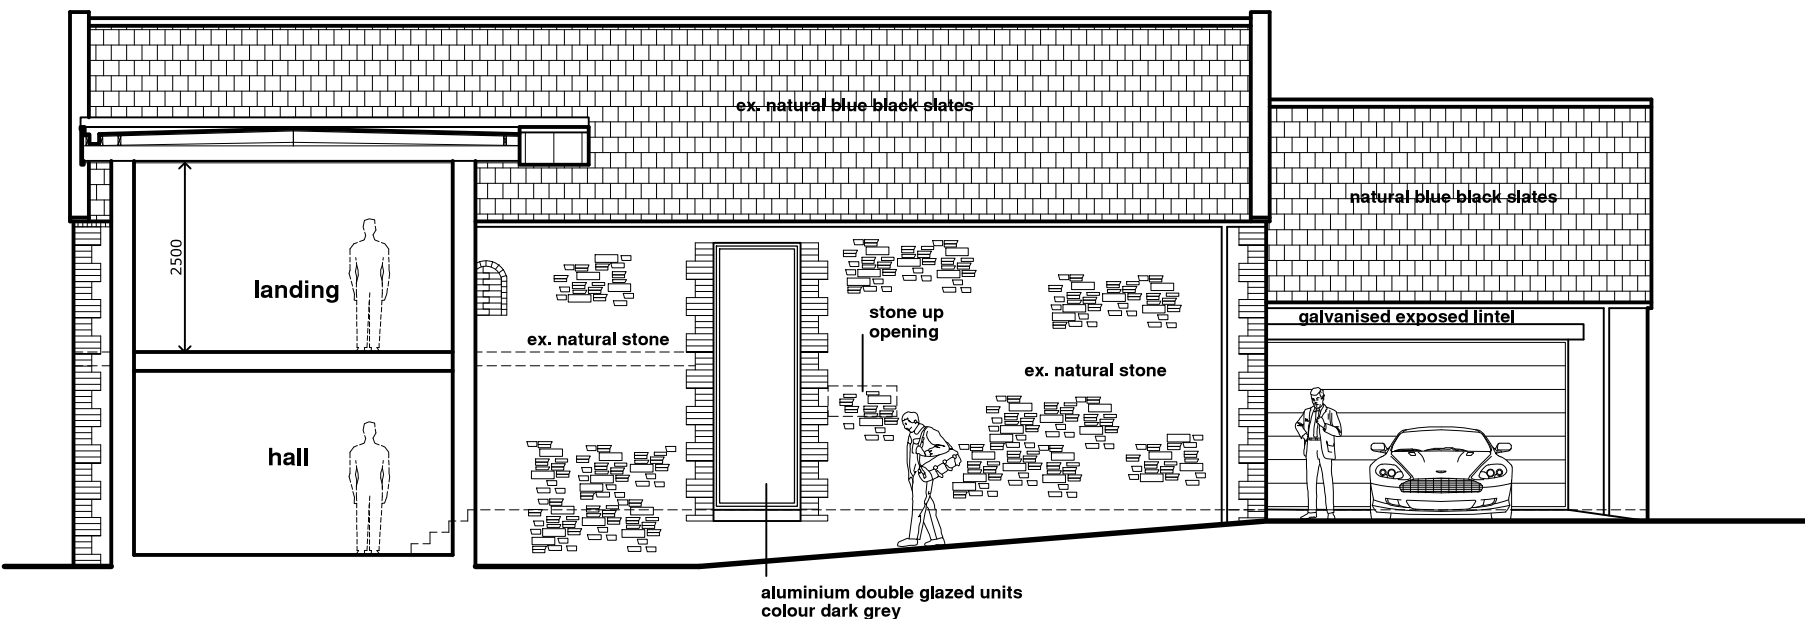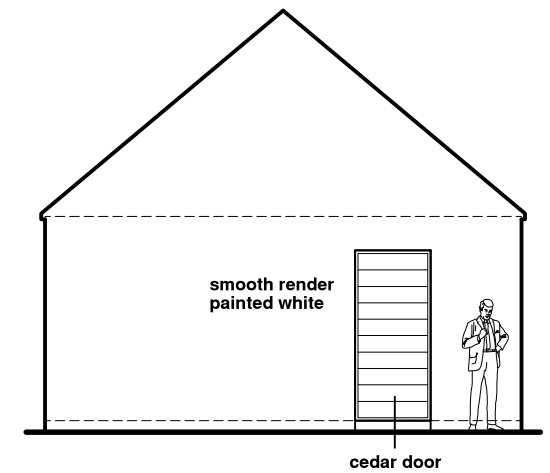

....proposed elevation 1

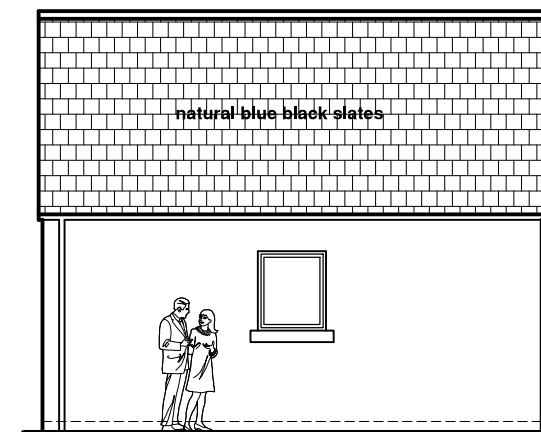

....proposed garage elevations

