


Landscaping notes:






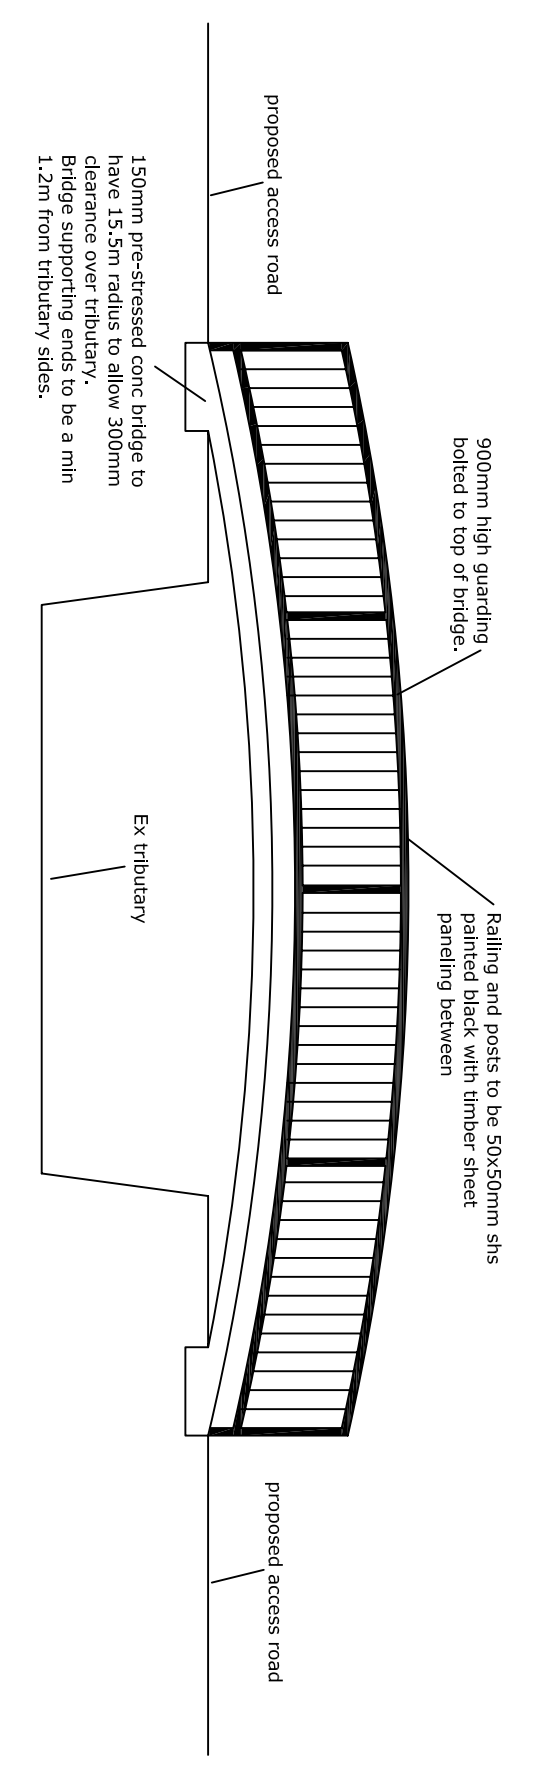

bridge detail scale 1:50

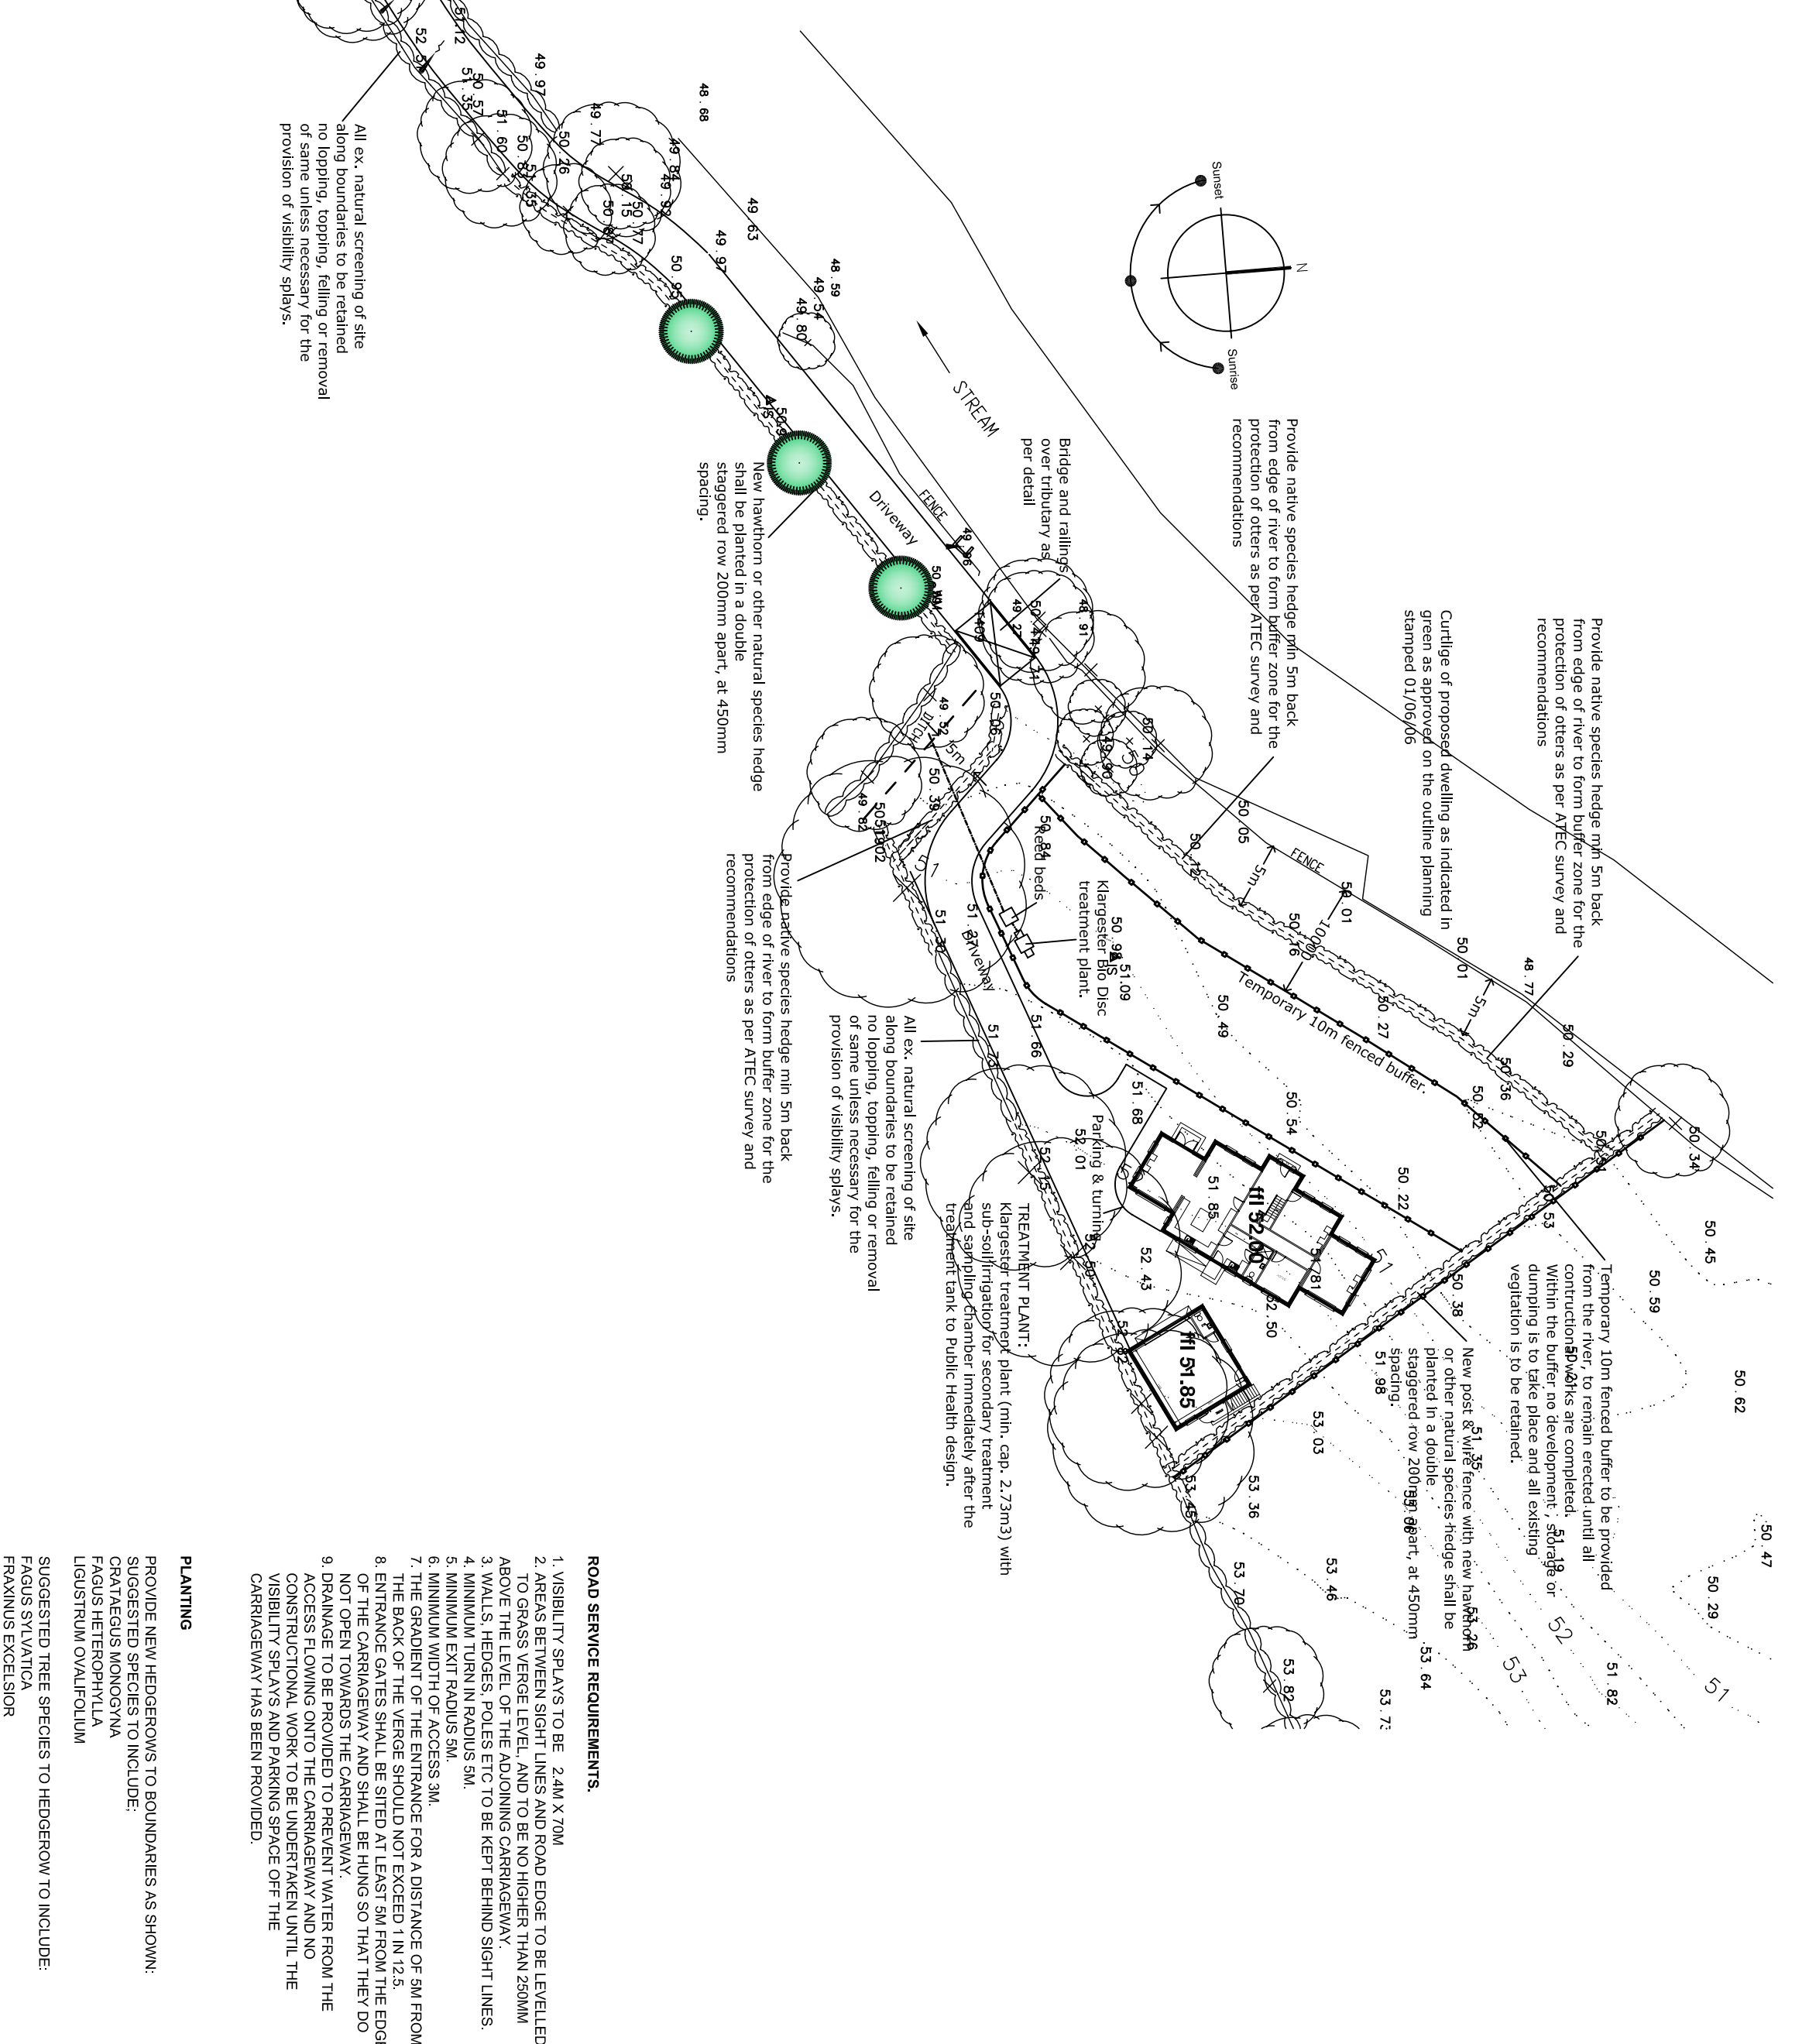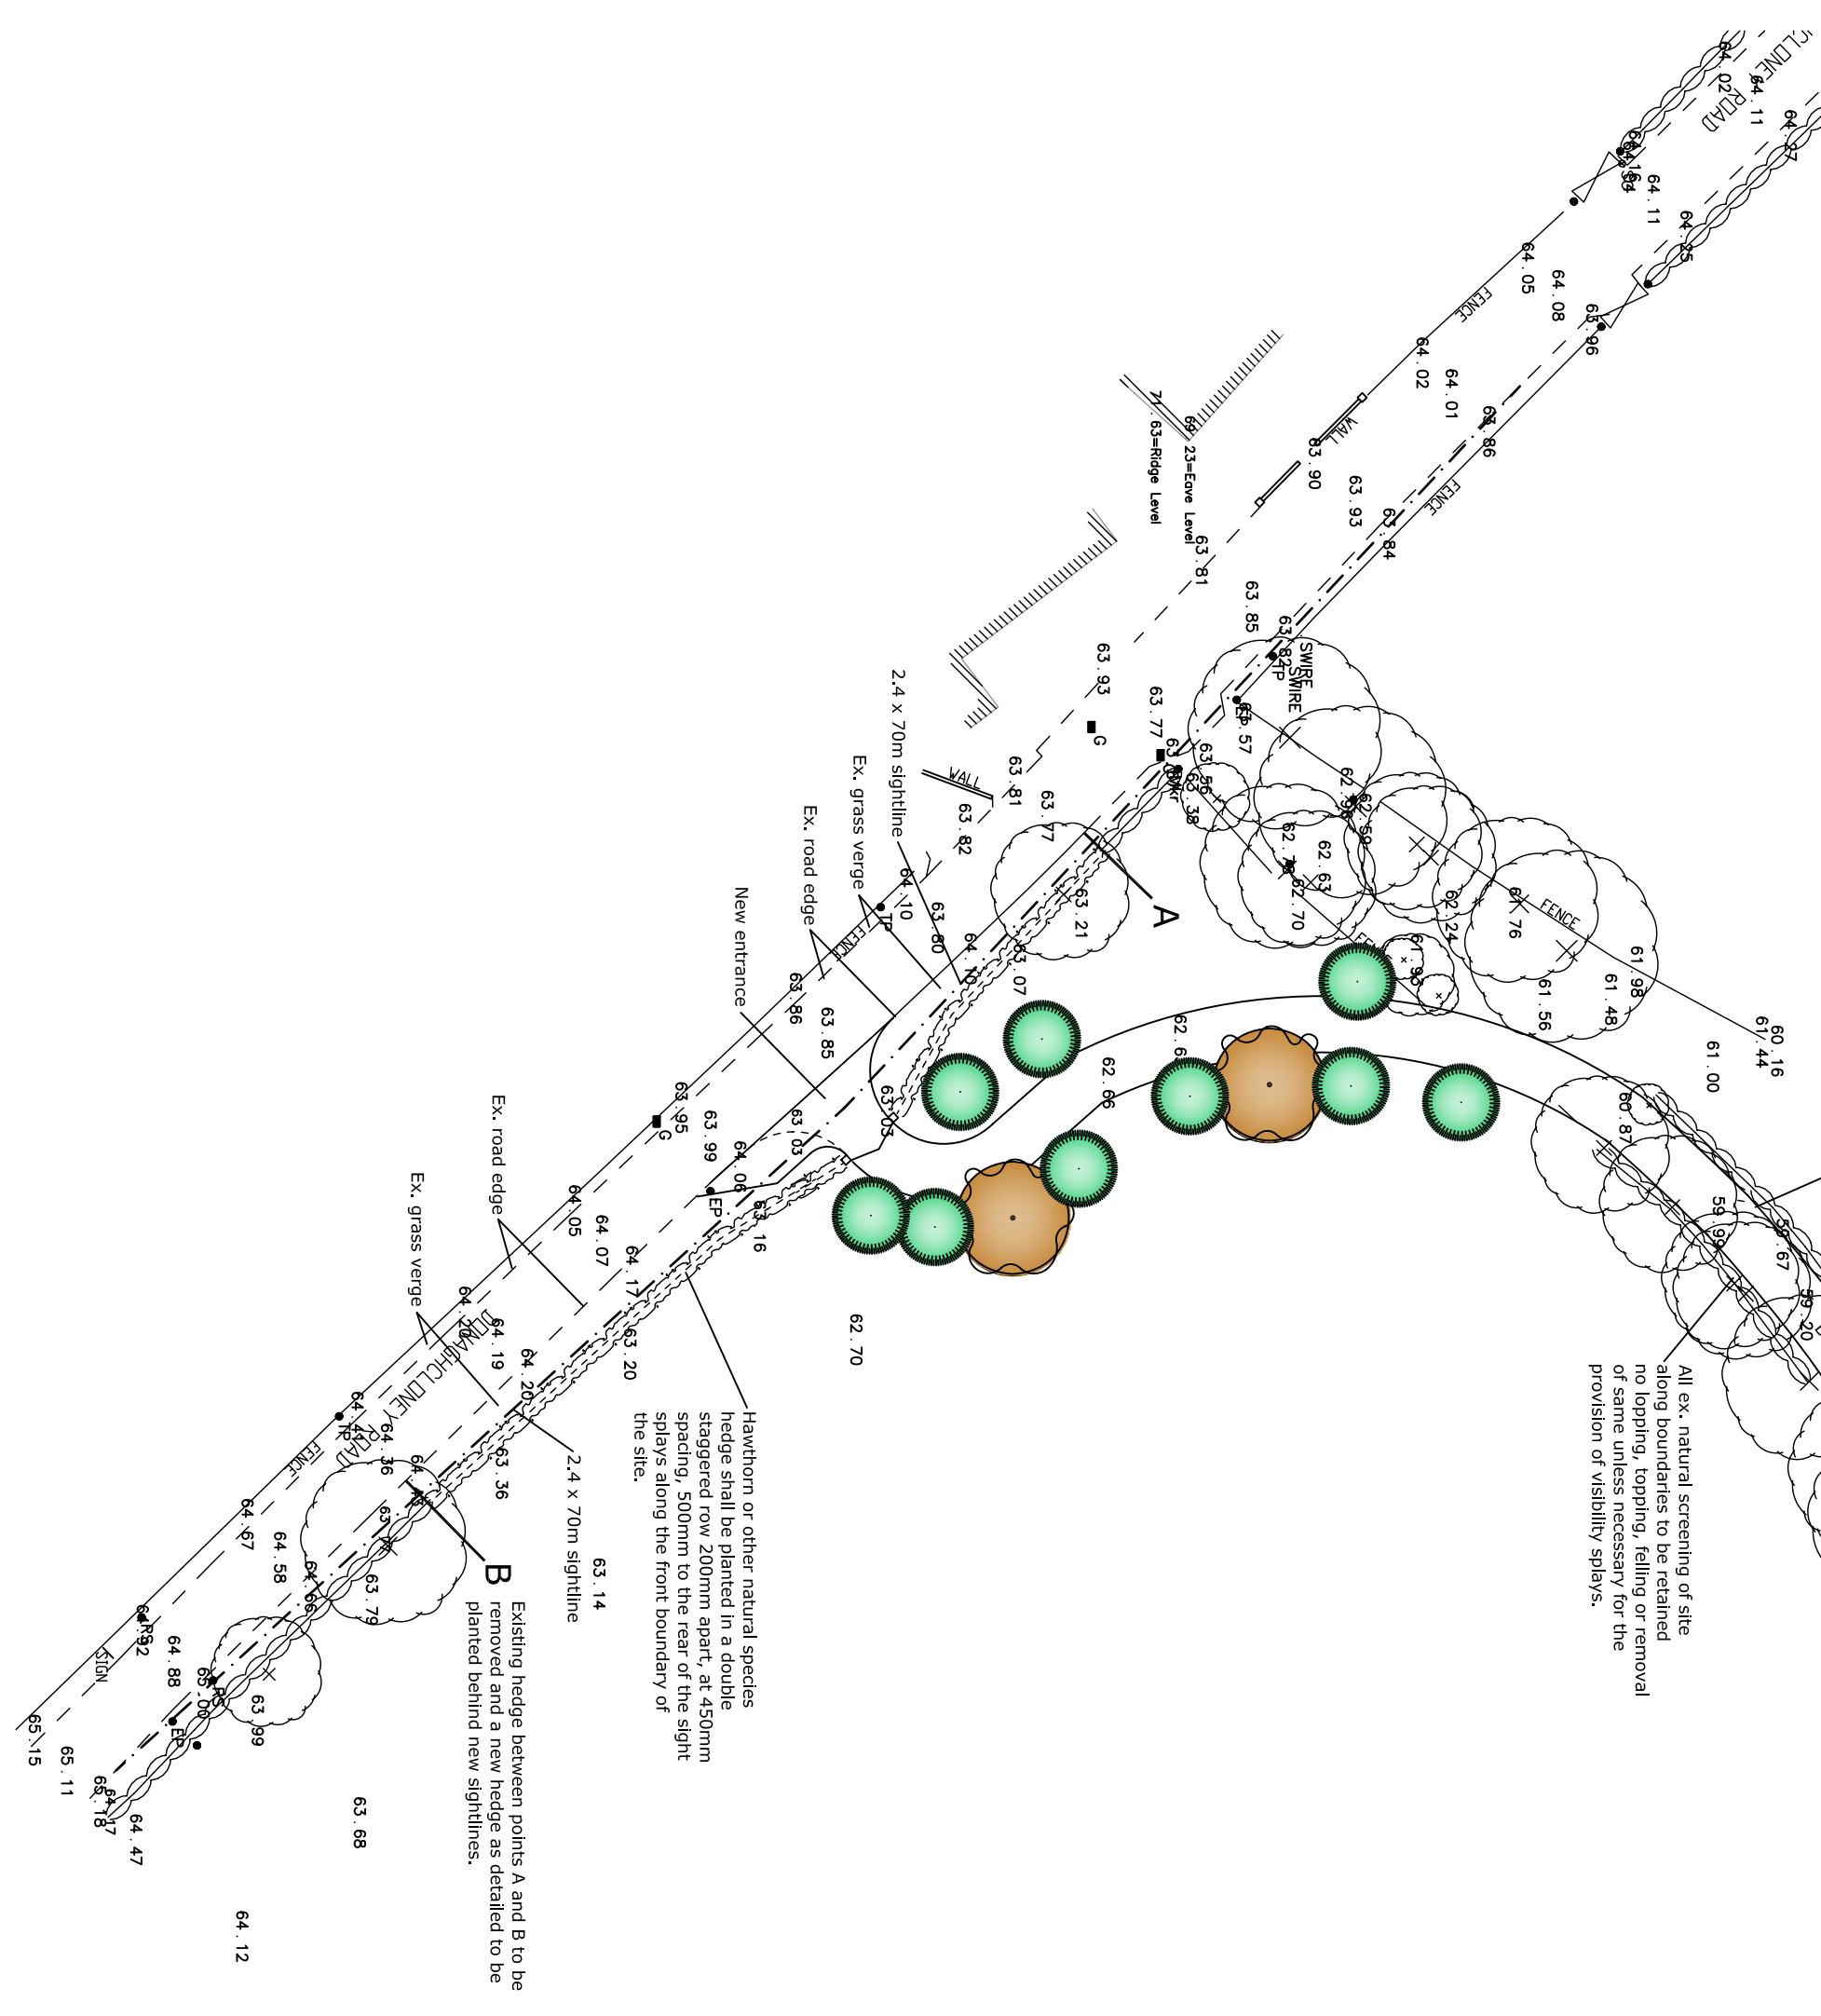

access detail

