

....david haire architectural design

46 avenue rd lurgan bt66 7bd
T: 38 344322 M: 07900 278696
email : info@davidhaire.co.uk

title

proposed barn conversion, extension
and double garage ady to 106 blackskull rd dromore
for waugh farms ltd

project

proposed ground floor plan

scale


1:100

date

jun 17

dwg

16-108-08

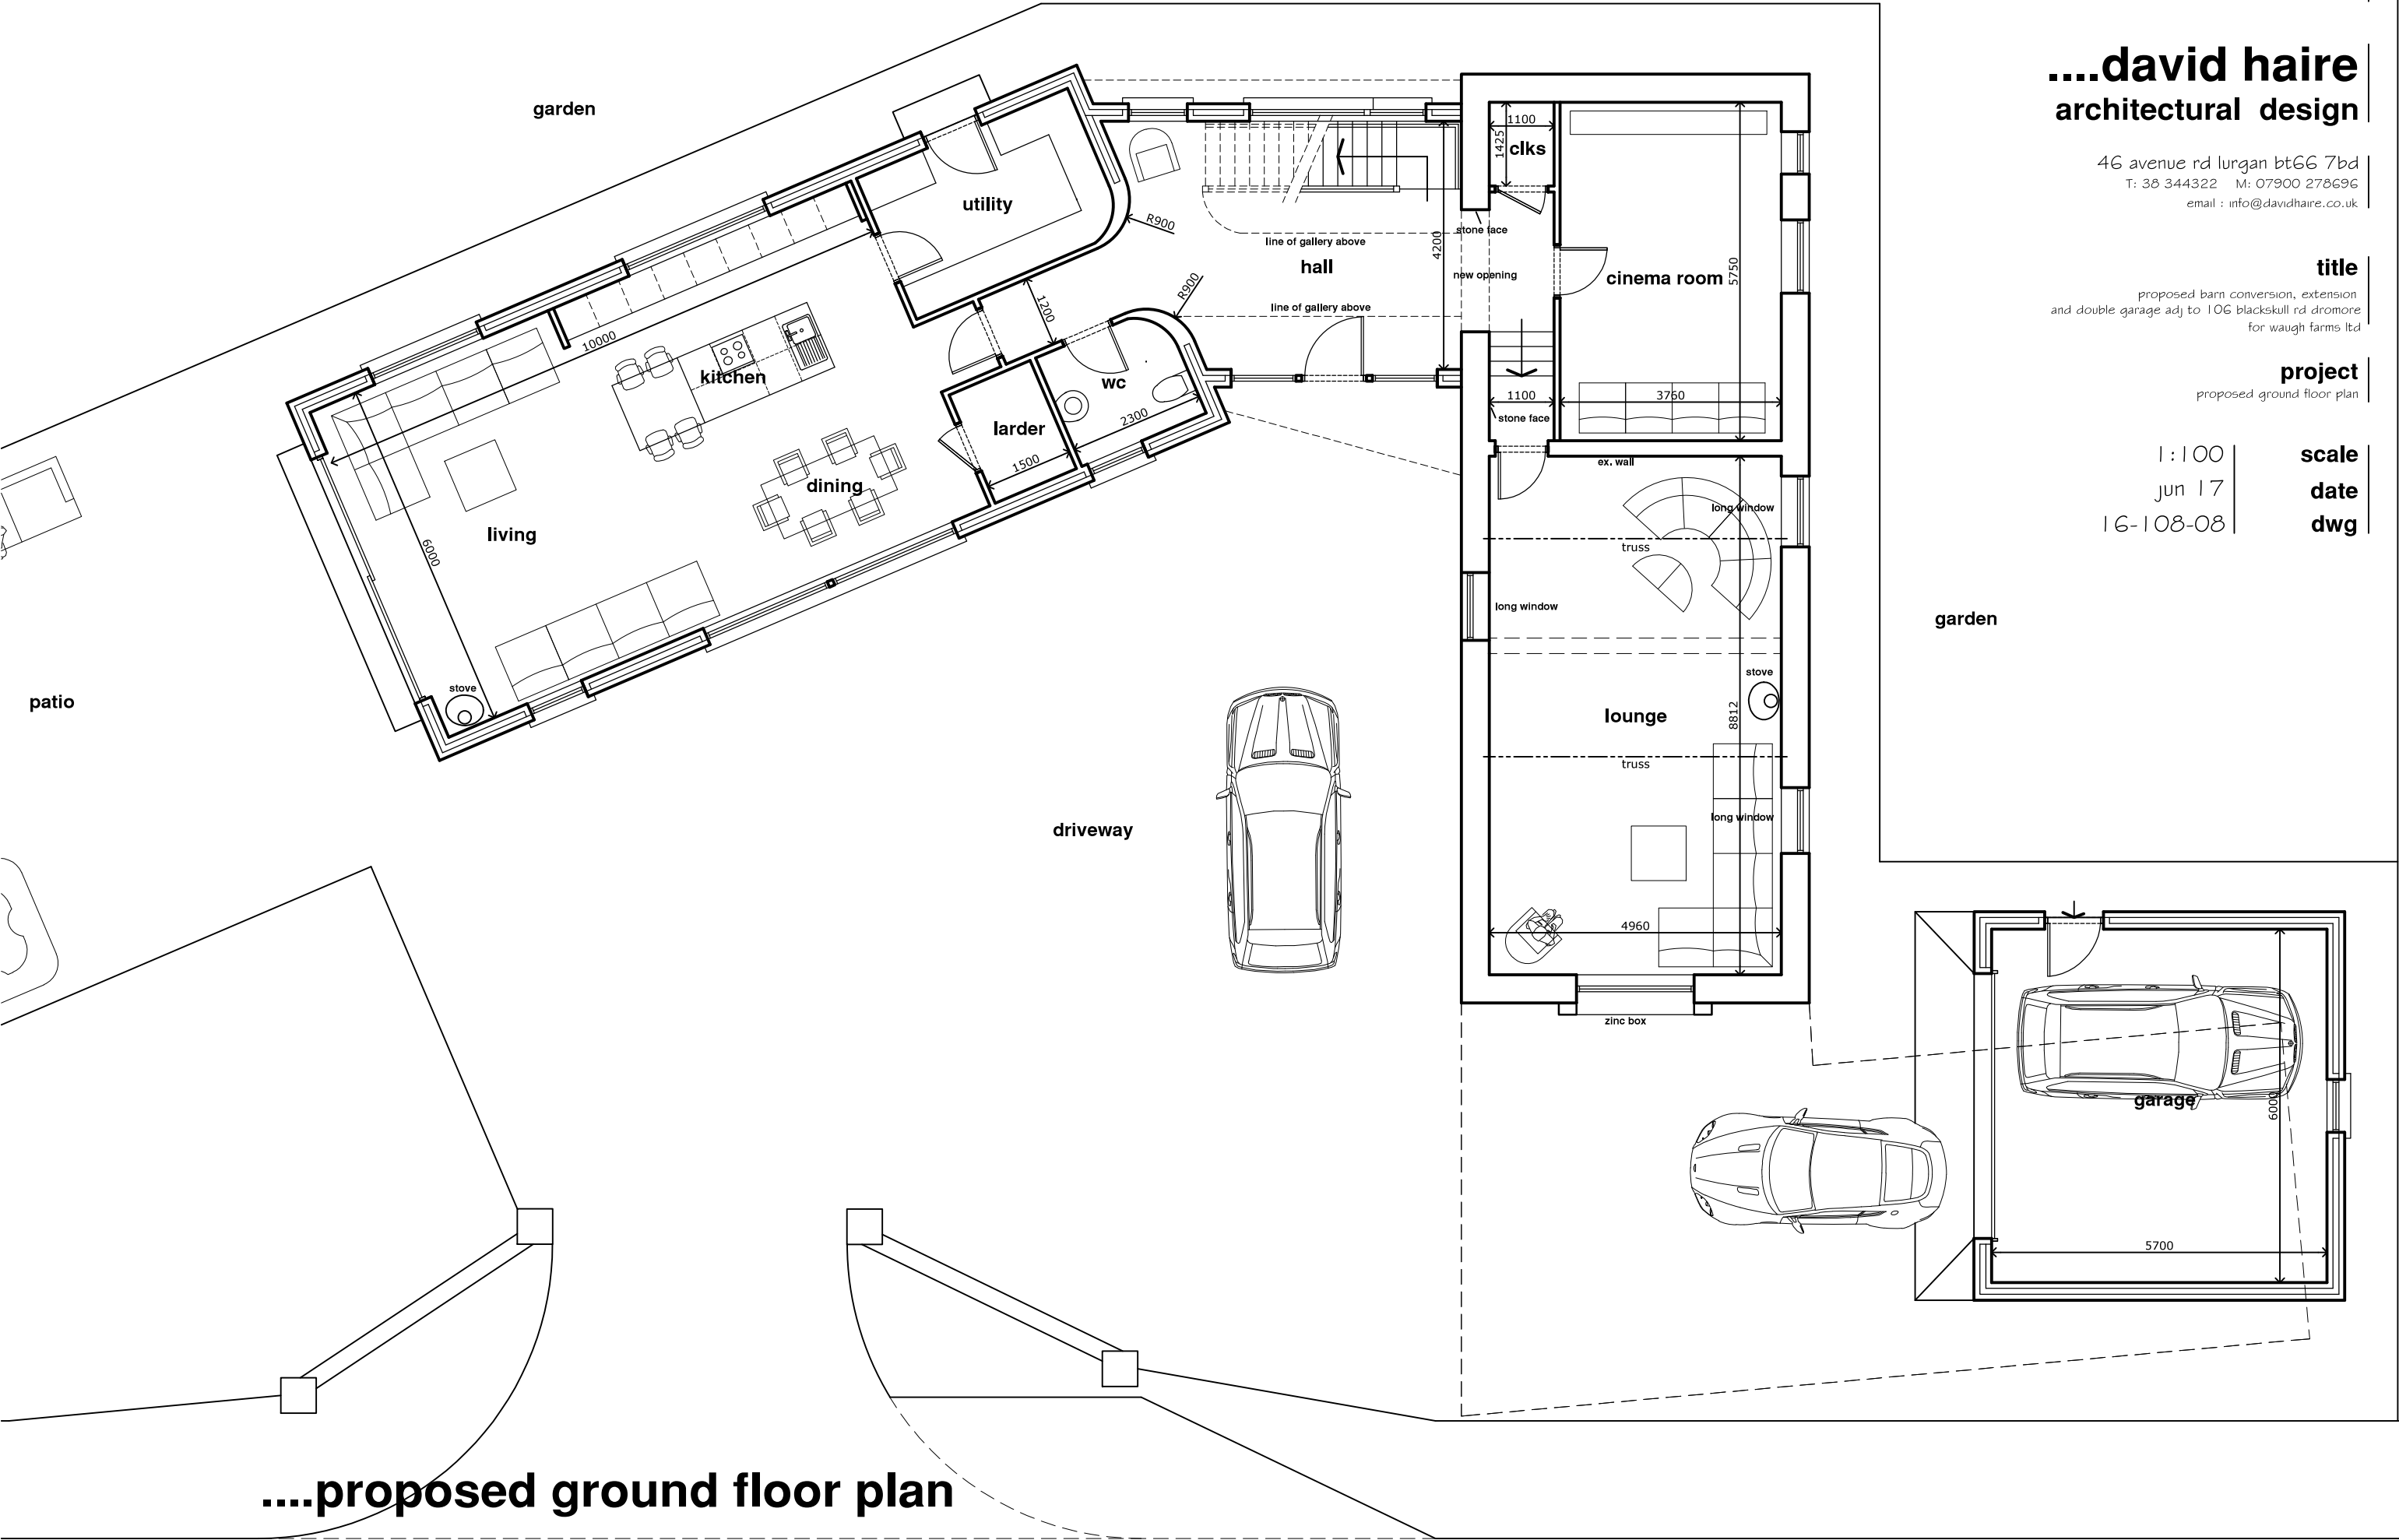

....proposed ground floor plan